

Authority: Item TE19.71, adopted as amended, by Toronto and East York Community Council on October 13, 2016 under the delegated authority of Sections 27-149B and 27-152 of City of Toronto Municipal Code Chapter 27, Council Procedures

**CITY OF TORONTO**

**BY-LAW 391-2017**

**To authorize the alteration of Brock Avenue, between Cobourg Avenue and Croatia Street by the installation of speed humps.**

Whereas a traffic calming poll of households on Brock Avenue, between Cobourg Avenue and Croatia Street was conducted, and although the poll did not satisfy the polling criteria for the installation of speed humps pursuant to the City's Traffic Calming Policy, Toronto and East York Community Council deems it appropriate to undertake the installation of speed humps on Brock Avenue;

The Toronto and East York Community Council enacts:


1. The alteration of Brock Avenue, between Cobourg Avenue and Croatia Street, by the installation of four speed humps, generally as shown on Drawing 421G-1719 dated April 2015 attached to this By-law is authorized.

Enacted and passed on April 4, 2017.

Kristyn Wong-Tam,  
Chair


Ulli S. Watkiss,  
City Clerk

(Seal of the City)

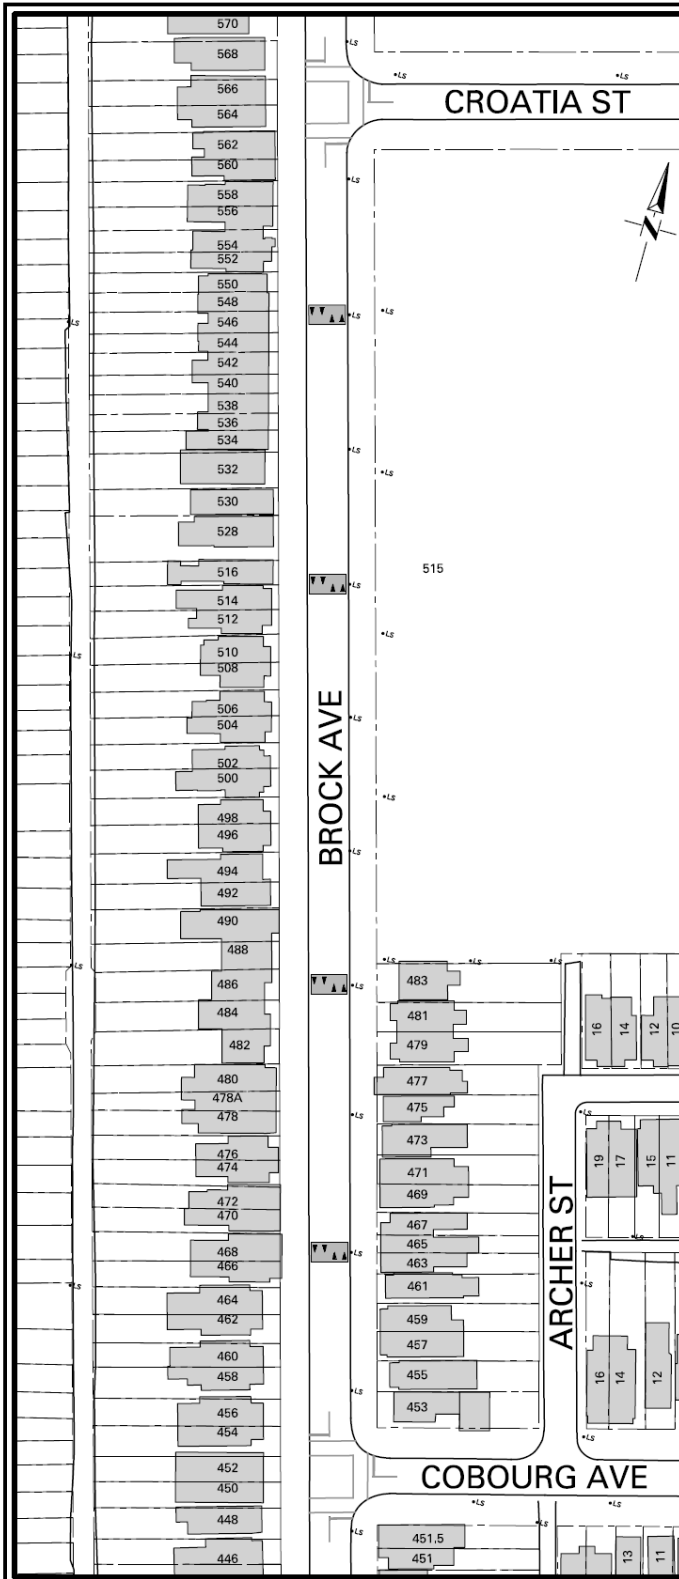

# BROCK AVE: CROATIA ST TO COBOURG AVE PROPOSED SPEED HUMP LOCATIONS PLAN

**LEGEND**

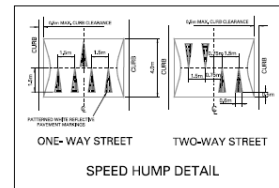

**NOTE:**

INFORMATION ON THIS PLAN IS BASED ON OFFICE RECORDS AND IS SUBJECT TO FIELD VERIFICATION.

EVERY ATTEMPT WILL BE MADE TO UTILIZE EXISTING POLES FOR SPEED HUMP SIGNS, HOWEVER IT MAY BE NECESSARY TO INSTALL NEW POLES FOR THESE SIGNS.

SPEED HUMPS MAY NOT BE CONSTRUCTED EXACTLY IN THE LOCATIONS SHOWN DUE TO FIELD CONDITIONS. EXISTING PAVEMENT MARKINGS ARE DEPICTED IN GREY.

J.T. N.T.S. APRIL 2015

DWG. NO. 421G-1719

TRANSPORTATION SERVICES  
 TORONTO & EAST YORK DISTRICT