

Authority: Item TE23.100, adopted as amended, by Toronto and East York Community Council on April 4, 2017 under the delegated authority of Sections 27-149B and 27-152 of City of Toronto Municipal Code Chapter 27, Council Procedures

CITY OF TORONTO

BY-LAW 951-2017

To authorize the alteration of Whistle Post Street, between Ted Reeve Drive and William Hancox Avenue, by the installation of speed humps.

Whereas a traffic calming poll of households on Whistle Post Street, between Ted Reeve Drive and William Hancox Avenue, was conducted, and as the results were favourable pursuant to the City's Traffic Calming Policy, Toronto and East York Community Council deems it appropriate to undertake the installation of speed humps on Whistle Post Street;

The Toronto and East York Community Council enacts:


1. The alteration of Whistle Post Street, between Ted Reeve Drive and William Hancox Avenue, by the installation of four speed humps generally as shown on Drawing 421G-2408 dated February 2017 attached to this By-law is authorized.

Enacted and passed on September 6, 2017.

Kristyn Wong-Tam,
Chair

Ulli S. Watkiss,
City Clerk

(Seal of the City)

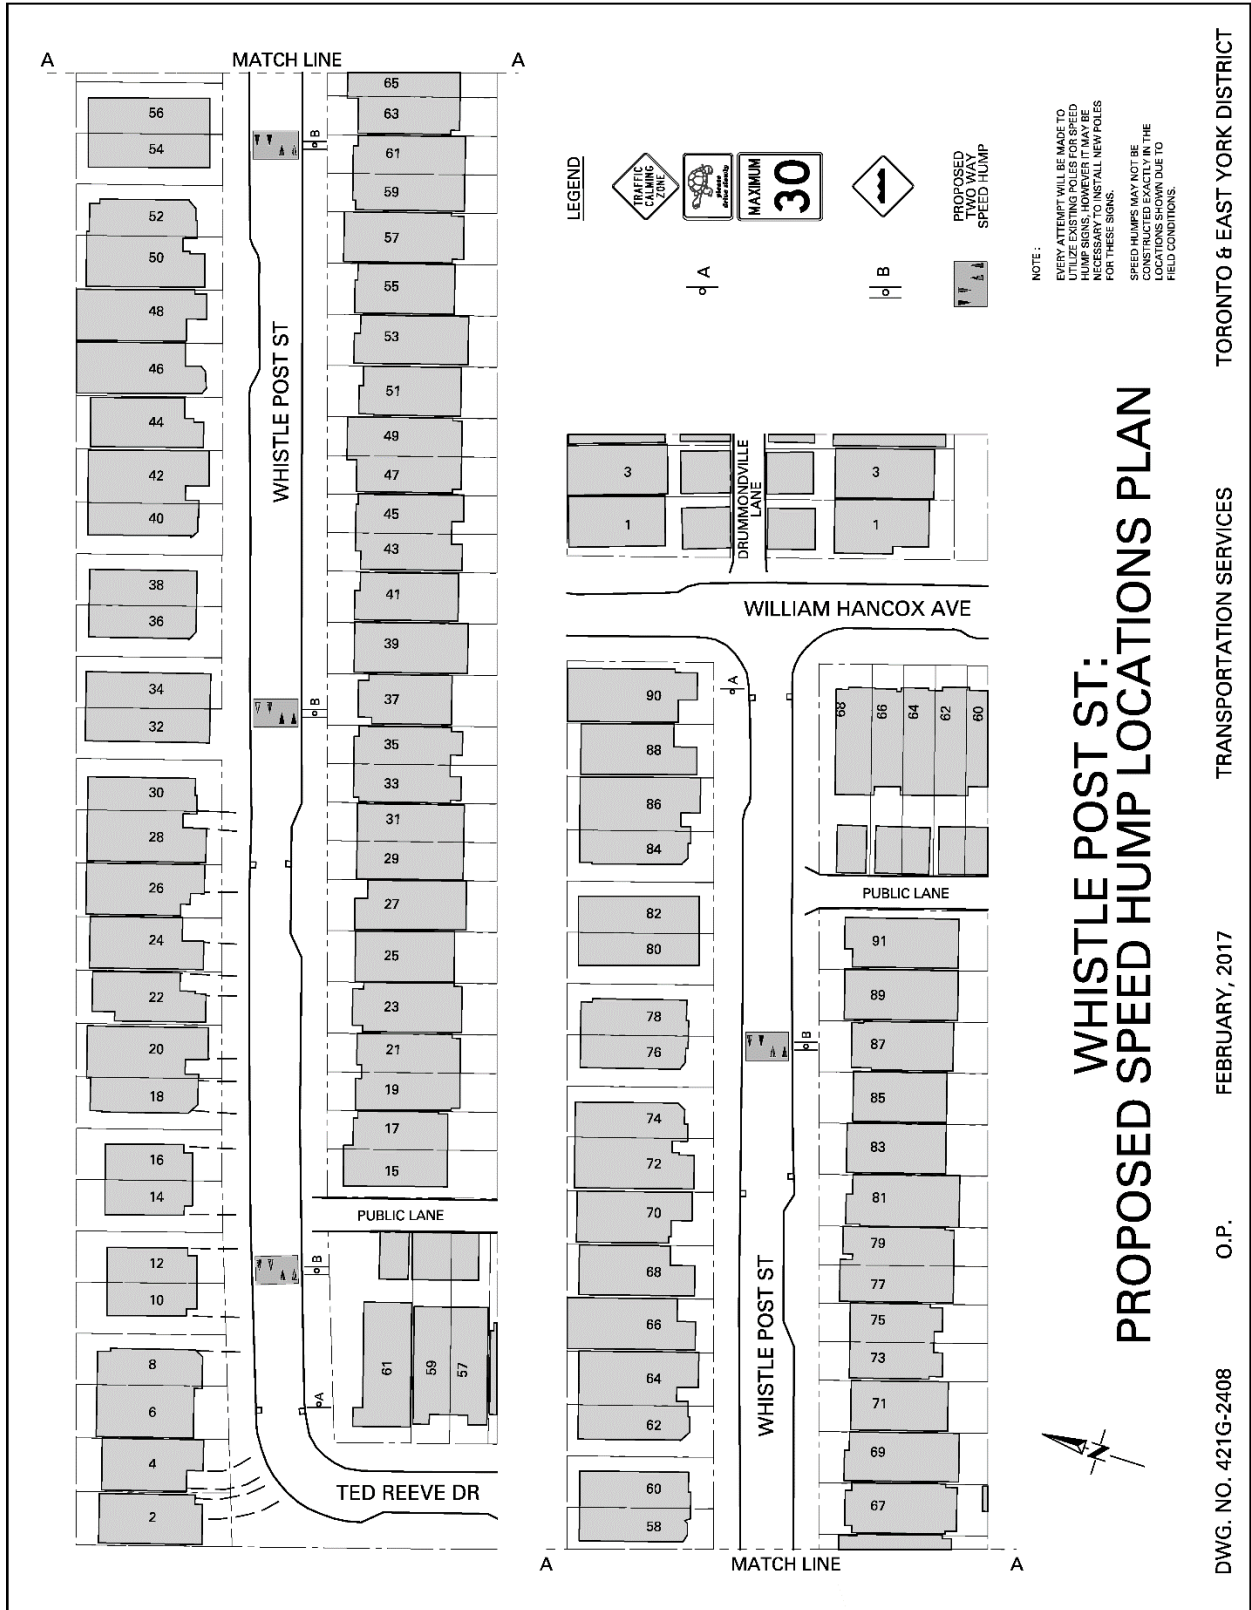

TORONTO & EAST YORK DISTRICT

TRANSPORTATION SERVICES

FEBRUARY, 2017

O.P.

DWG. NO. 421G-2408