

Authority: Item TE25.136, adopted as amended, by Toronto and East York Community Council on June 13, 2017 under the delegated authority of Sections 27-149B and 27-152 of City of Toronto Municipal Code Chapter 27, Council Procedures

CITY OF TORONTO

BY-LAW 953-2017

To authorize the alteration of Cruikshank Avenue, between Gough Avenue and Carlaw Avenue by the installation of two speed humps.

Whereas a traffic calming poll of households on Cruikshank Avenue, between Gough Avenue and Carlaw Avenue, was conducted, and although the poll did not satisfy the polling criteria for the installation of speed humps pursuant to the City's Traffic Calming Policy, Toronto and East York Community Council deems it appropriate to undertake the installation of speed humps on Cruikshank Avenue;

The Toronto and East York Community Council enacts:


1. The alteration of Cruikshank Avenue, between Gough Avenue and Carlaw Avenue, by the installation of two speed humps, generally as shown on Drawing 421G-2332 dated December 2016 attached to this By-law is authorized.

Enacted and passed on September 6, 2017.

Kristyn Wong-Tam,
Chair

Ulli S. Watkiss,
City Clerk

(Seal of the City)

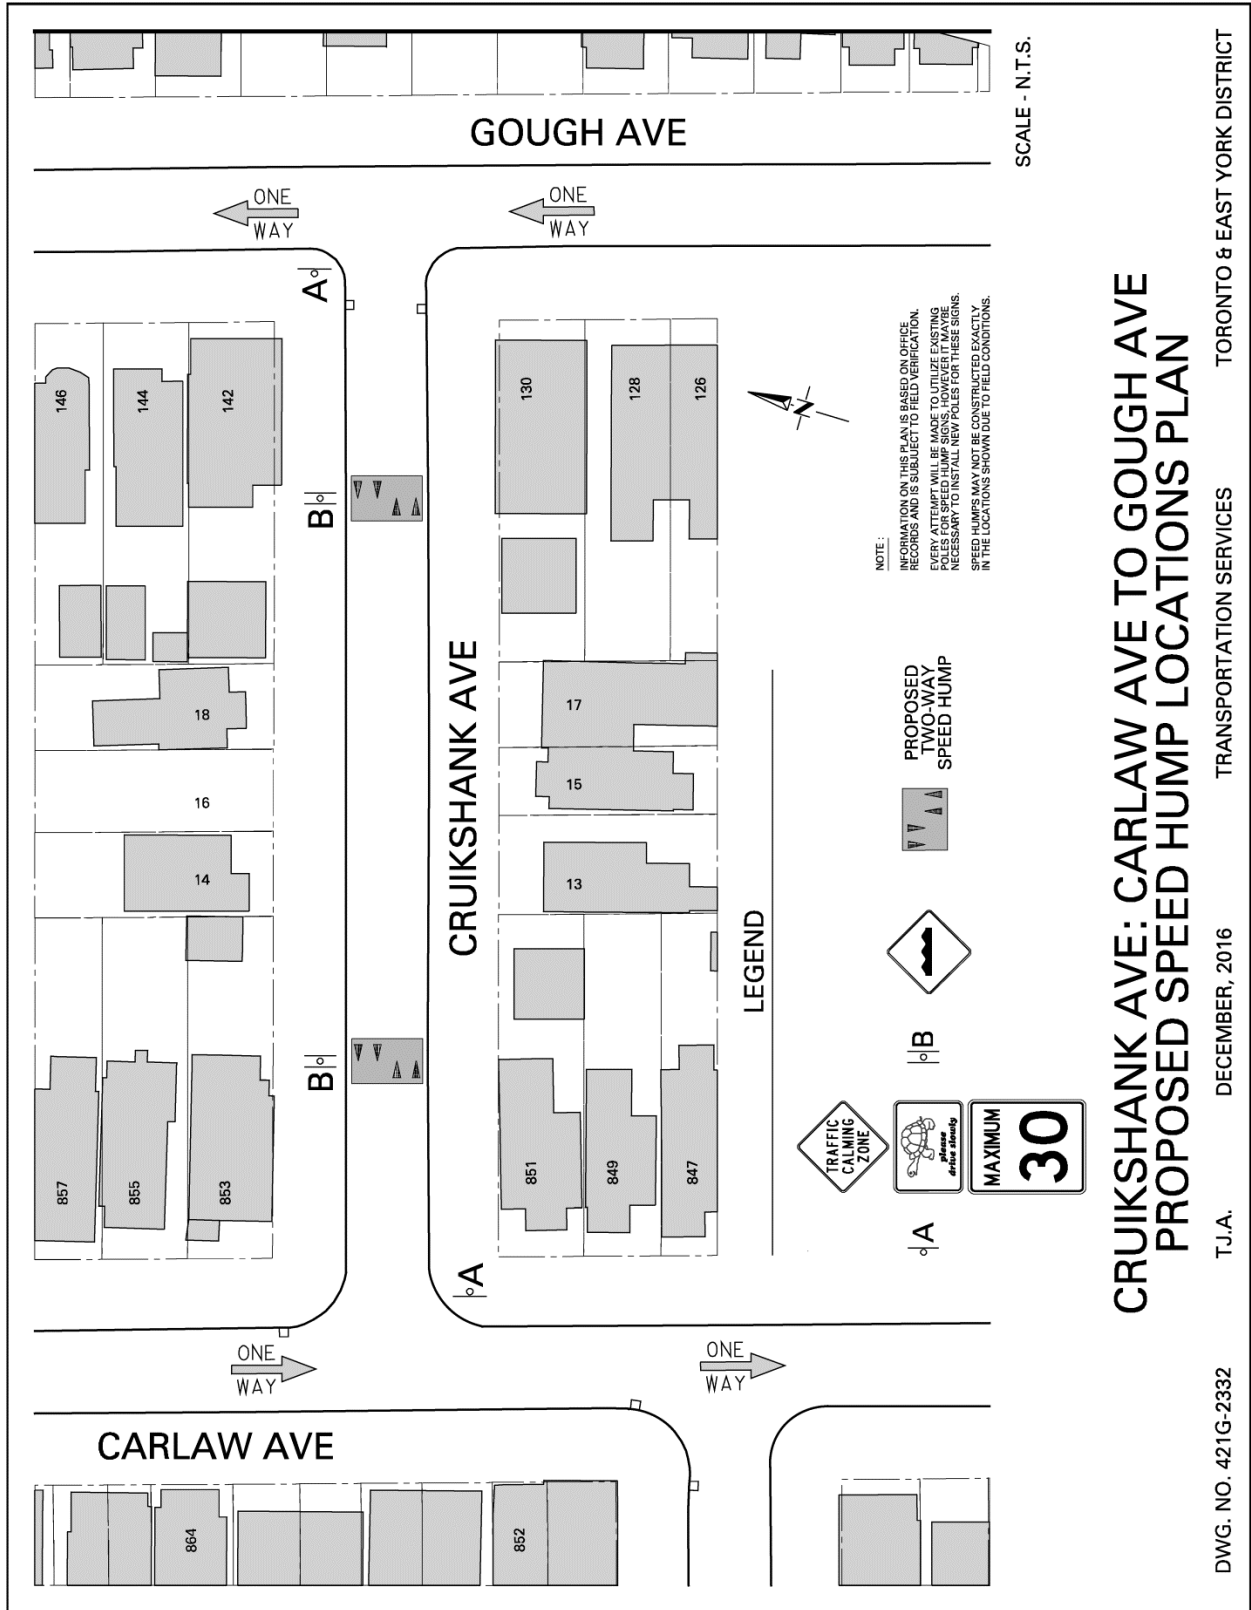

**CRUIKSHANK AVE: CARLAW AVE TO GOUGH AVE
 PROPOSED SPEED HUMP LOCATIONS PLAN**

DWG. NO. 421G-2332 T.J.A. DECEMBER, 2016 TRANSPORTATION SERVICES TORONTO & EAST YORK DISTRICT