

Authority: Item TE26.103, adopted as amended, by Toronto and East York Community Council on September 6, 2017 under the delegated authority of Sections 27-149B and 27-152 of City of Toronto Municipal Code Chapter 27, Council Procedures

CITY OF TORONTO

BY-LAW 1171-2017

To authorize the alteration of Saulter Street, between Queen Street East and the south terminus of Saulter Street, by the installation of speed humps.

Whereas a traffic calming poll of households on Saulter Street, between Queen Street East and the south terminus of Saulter Street was conducted and, although the poll did not satisfy the polling criteria for the installation of speed humps pursuant to the City's Traffic Calming Policy, Toronto and East York Community Council deems it appropriate to undertake the installation of speed humps on Saulter Street;

The Toronto and East York Community Council enacts:


1. The alteration of Saulter Street, between Queen Street East and the south terminus of Saulter Street by the installation of three speed humps as shown on Drawing 421G-2378 dated January 2017 attached to this By-law is authorized.

Enacted and passed on October 17, 2017.

Kristyn Wong-Tam,
Chair

Ulli S. Watkiss,
City Clerk

(Seal of the City)

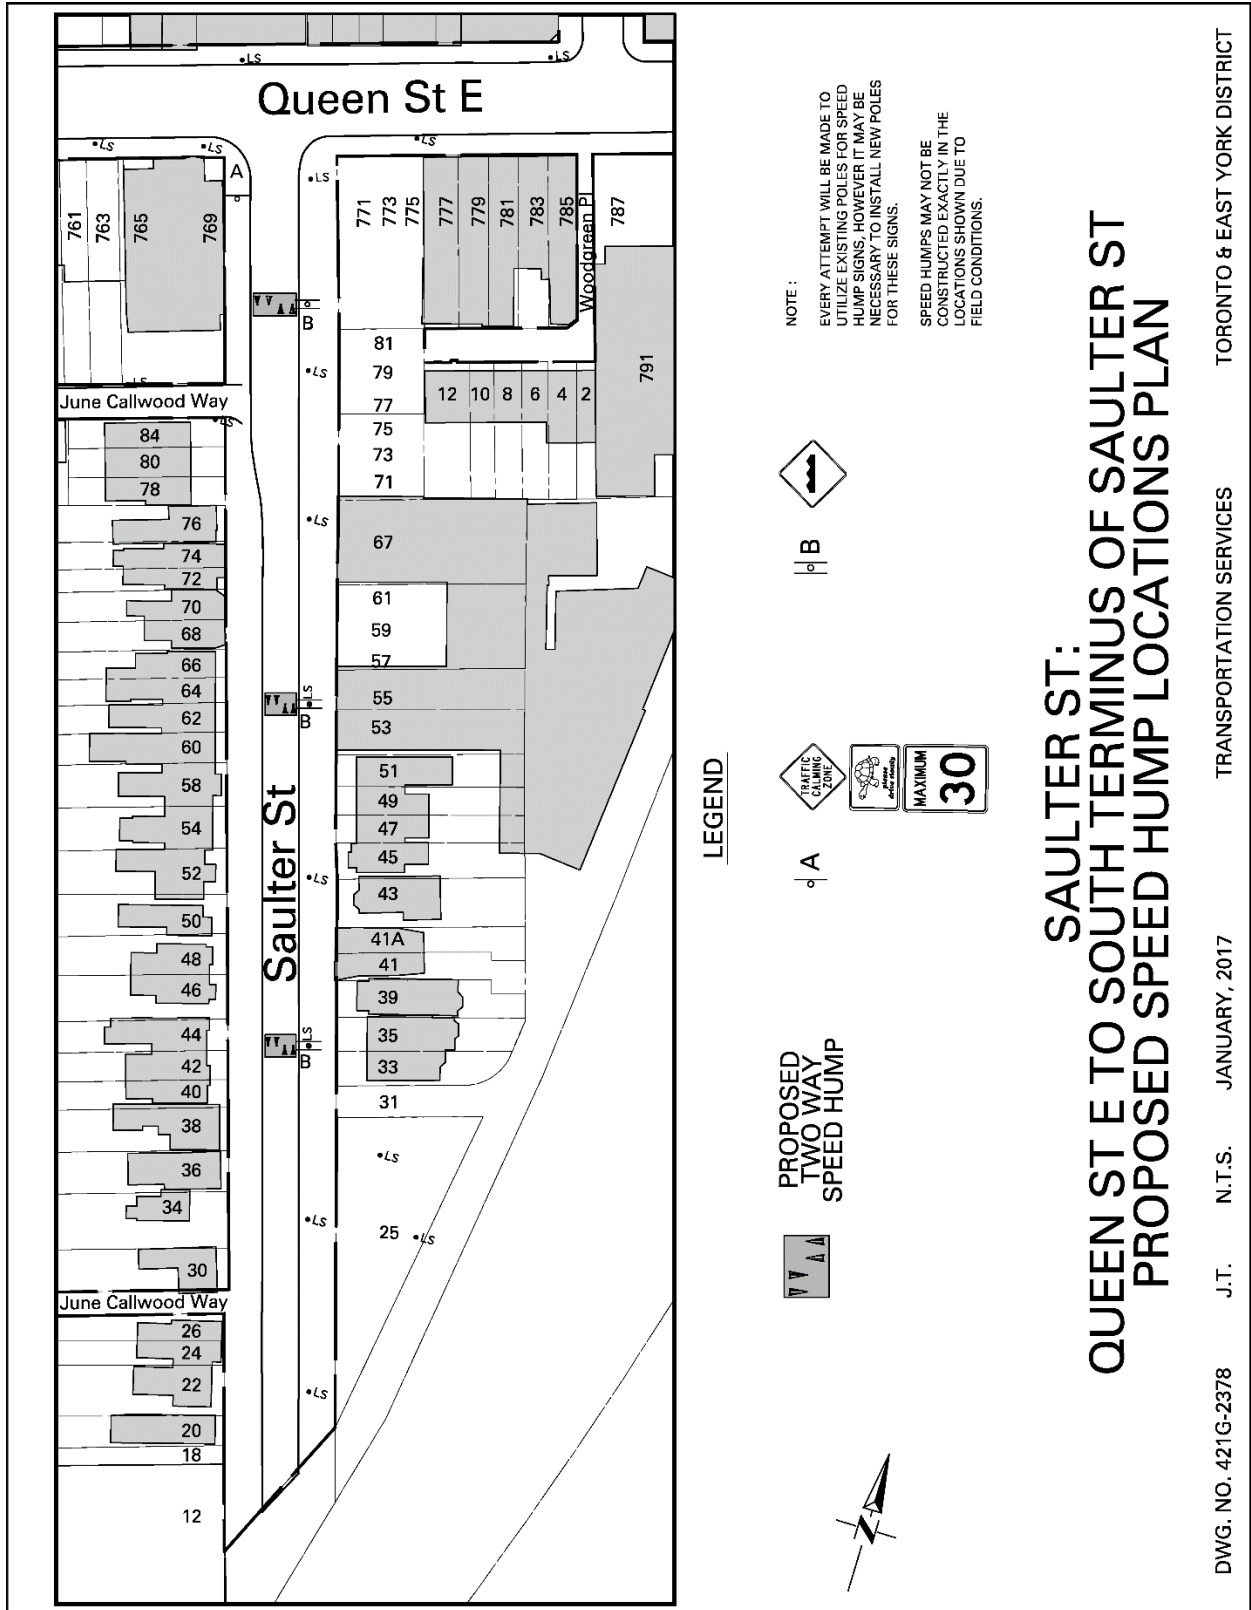

**SAULTERS ST:
 QUEEN ST E TO SOUTH TERMINUS OF SAULTERS ST
 PROPOSED SPEED HUMP LOCATIONS PLAN**