

Authority: Item TE11.53, adopted as amended, by Toronto and East York Community Council on December 3, 2019

CITY OF TORONTO

BY-LAW 25-2020

To authorize the alteration of Lascelles Boulevard, between Eglinton Avenue West and Anderson Avenue, by the installation of speed humps.

Whereas Toronto and East York Community Council waived the petition and polling requirements under the City's Traffic Calming Policy and deems it appropriate to undertake the installation of speed humps on Lascelles Boulevard, between Eglinton Avenue West and Anderson Avenue;

The Toronto and East York Community Council enacts:


1. The alteration of Lascelles Boulevard, between Eglinton Avenue West and Anderson Avenue, by the installation of three speed humps, generally as shown on Drawing 421G-3593 dated November 2019 attached to this By-law, is authorized.

Enacted and passed on January 8, 2020.

Gord Perks,
Chair

Ulli S. Watkiss,
City Clerk


(Seal of the City)

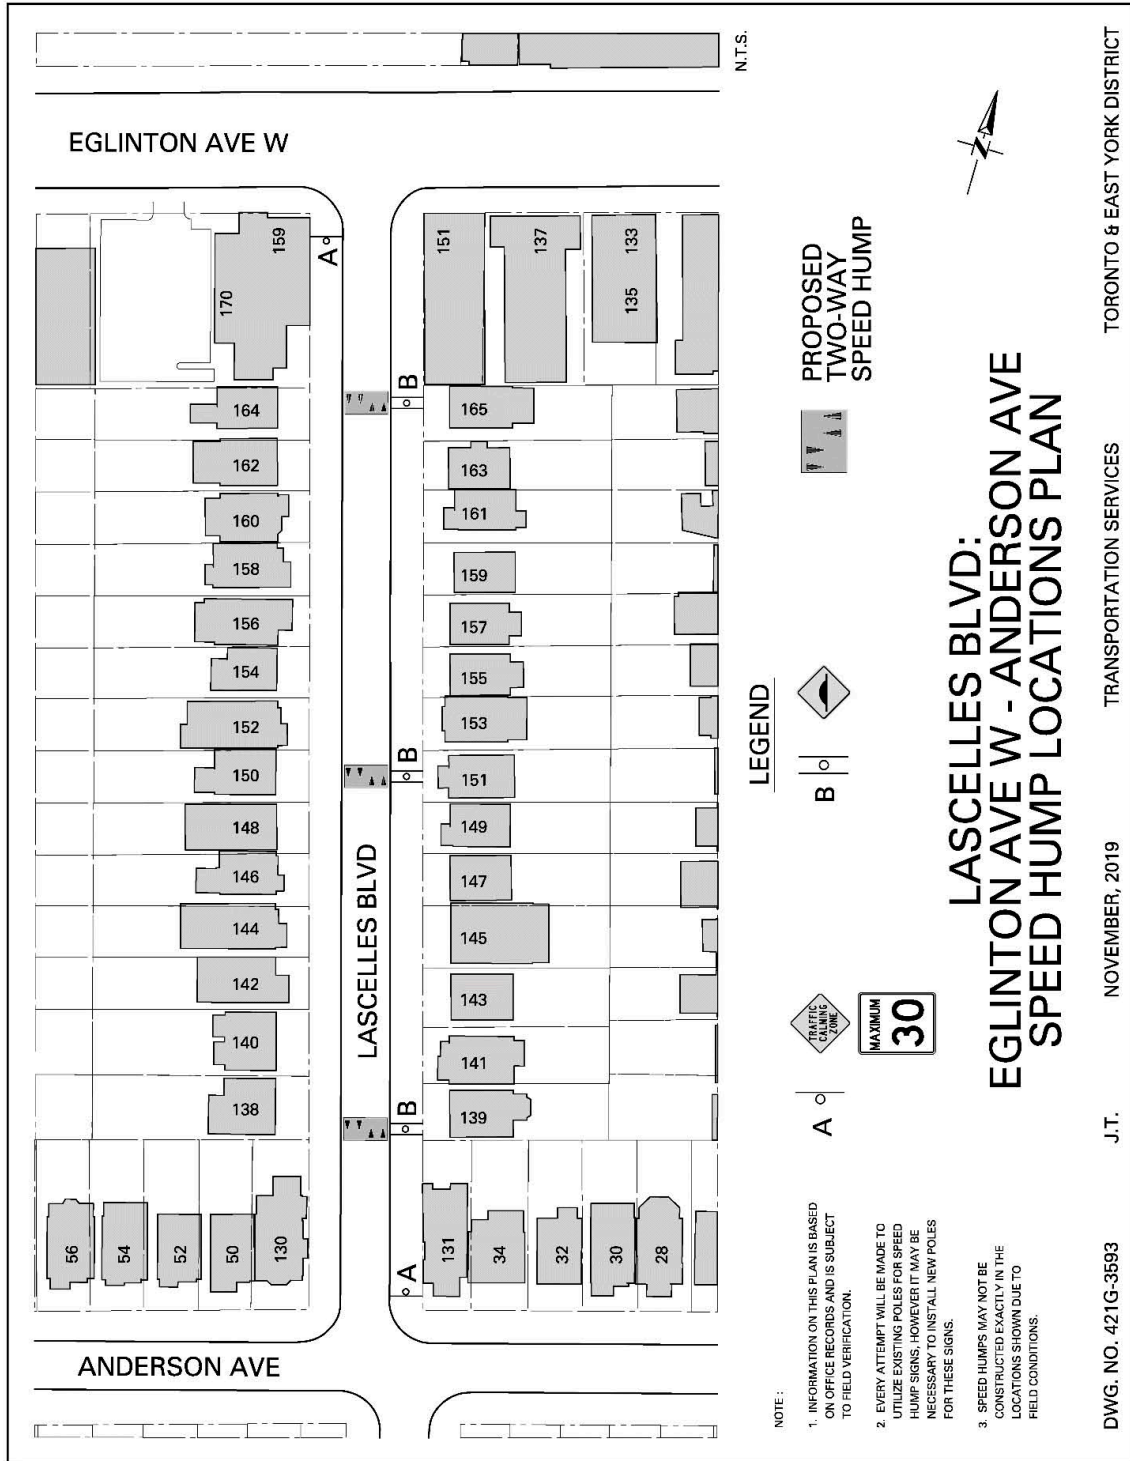

NOTE:

1. INFORMATION ON THIS PLAN IS BASED ON OFFICE RECORDS AND IS SUBJECT TO FIELD VERIFICATION.
2. EVERY ATTEMPT WILL BE MADE TO UTILIZE EXISTING POLES FOR SPEED HUMPS SIGNS, HOWEVER IT MAY BE NECESSARY TO INSTALL NEW POLES FOR THESE SIGNS.
3. SPEED HUMPS MAY NOT BE CONSTRUCTED EXACTLY IN THE LOCATIONS SHOWN DUE TO FIELD CONDITIONS.

LEGEND

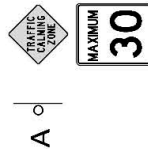

PROPOSED TWO-WAY SPEED HUMPS

**LASCELLES BLVD:
EGLINTON AVE W - ANDERSON AVE
SPEED HUMPS LOCATIONS PLAN**

DWG. NO. 421G-3593

J.T.

NOVEMBER, 2019

TRANSPORTATION SERVICES

TORONTO & EAST YORK DISTRICT