

Authority: Item TE11.62, adopted by Toronto and East York Community Council on December 3, 2019

CITY OF TORONTO

BY-LAW 27-2020

To authorize the alteration of Niagara Street, between King Street West and Bathurst Street, by the installation of speed humps.

Whereas Toronto and East York Community Council waived the petition and polling requirements under the City's Traffic Calming Policy and deems it appropriate to undertake the installation of speed humps on Niagara Street, between King Street West and Bathurst Street;

The Toronto and East York Community Council enacts:


1. The alteration of Niagara Street, between King Street West and Bathurst Street, by the installation of six speed humps, generally as shown on Drawing 421G-3569, dated October 2019 attached to this By-law, is authorized.

Enacted and passed on January 8, 2020.

Gord Perks,
Chair

Ulli S. Watkiss,
City Clerk

(Seal of the City)

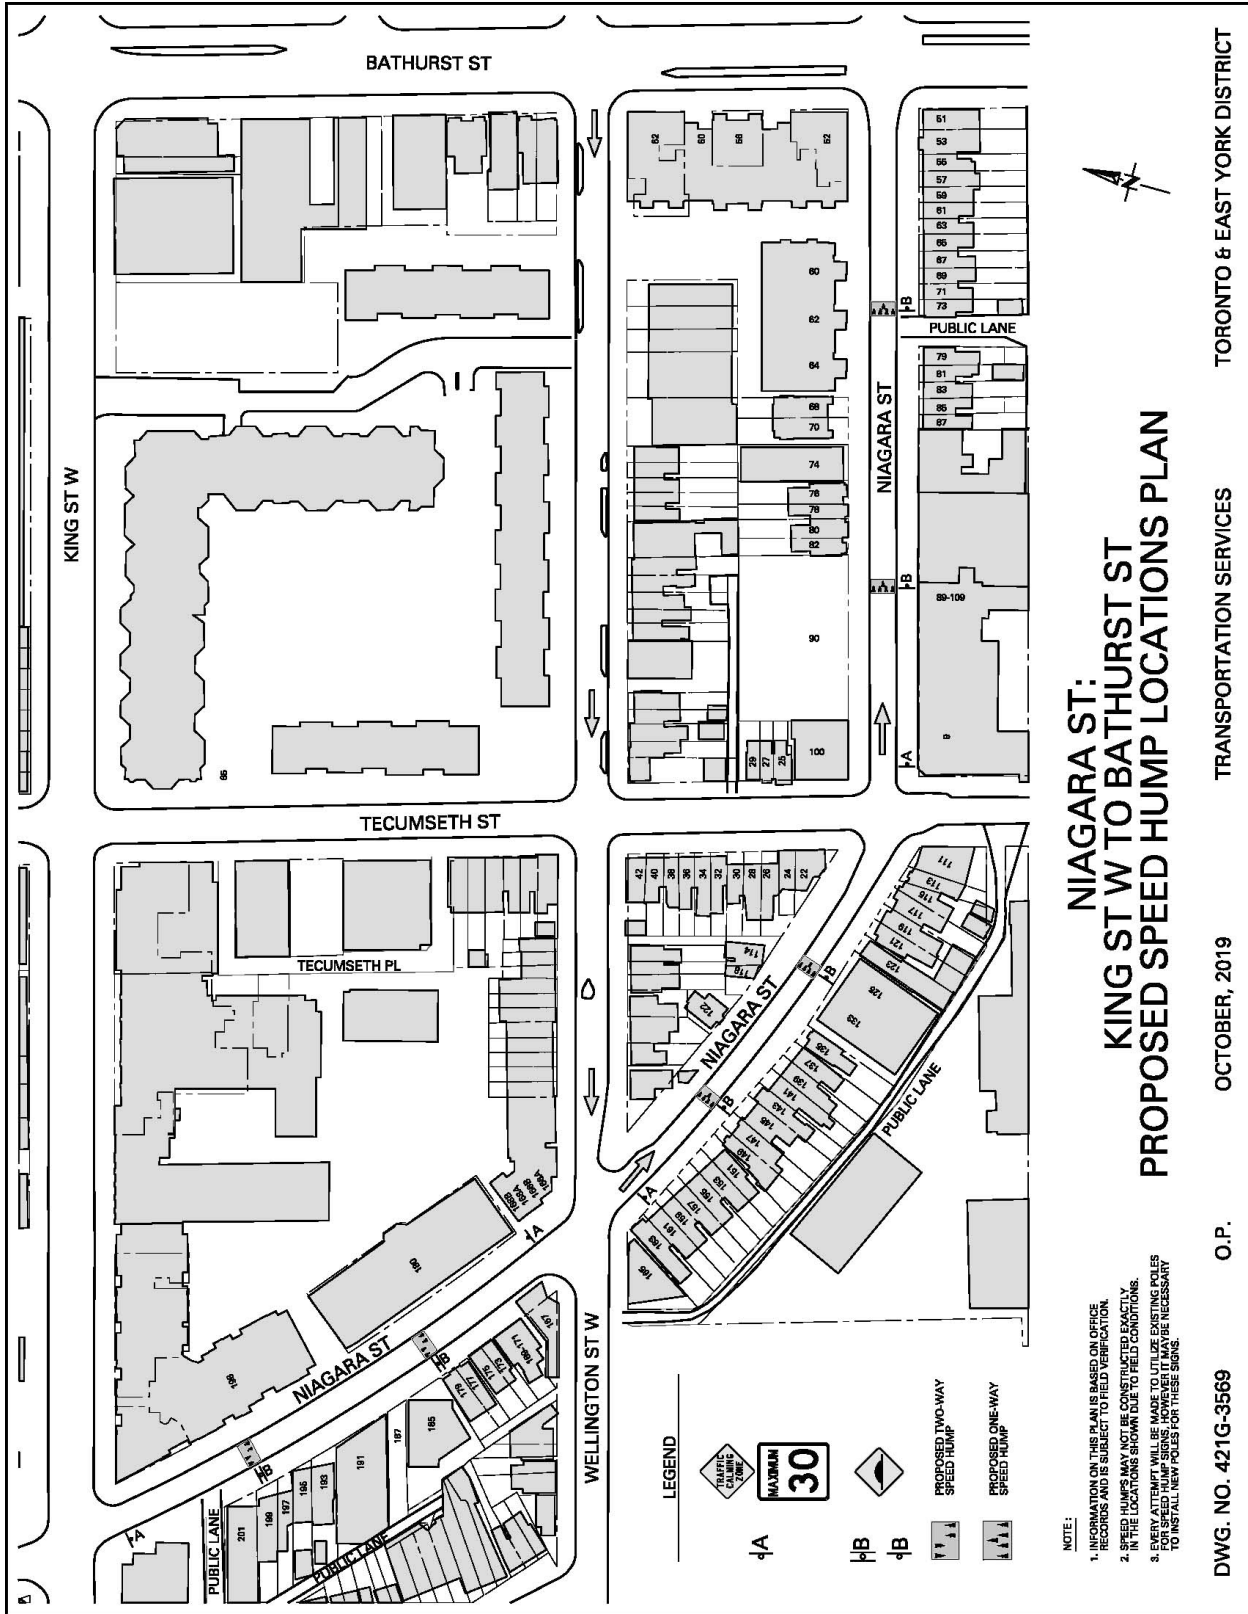

**NIAGARA ST:
KING ST W TO BATHURST ST
PROPOSED SPEED HUMP LOCATIONS PLAN**

TORONTO & EAST YORK DISTRICT

TRANSPORTATION SERVICES

OCTOBER, 2019

O.P.

DWG. NO. 421G-3569