
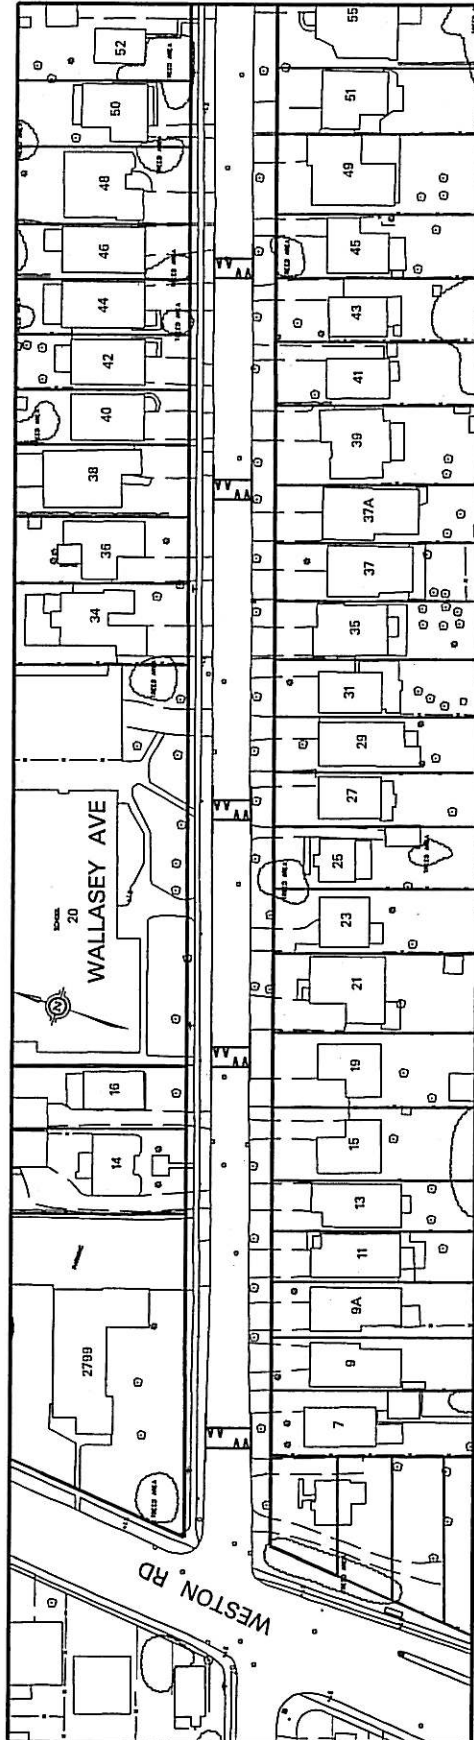


ATTACHMENT #1

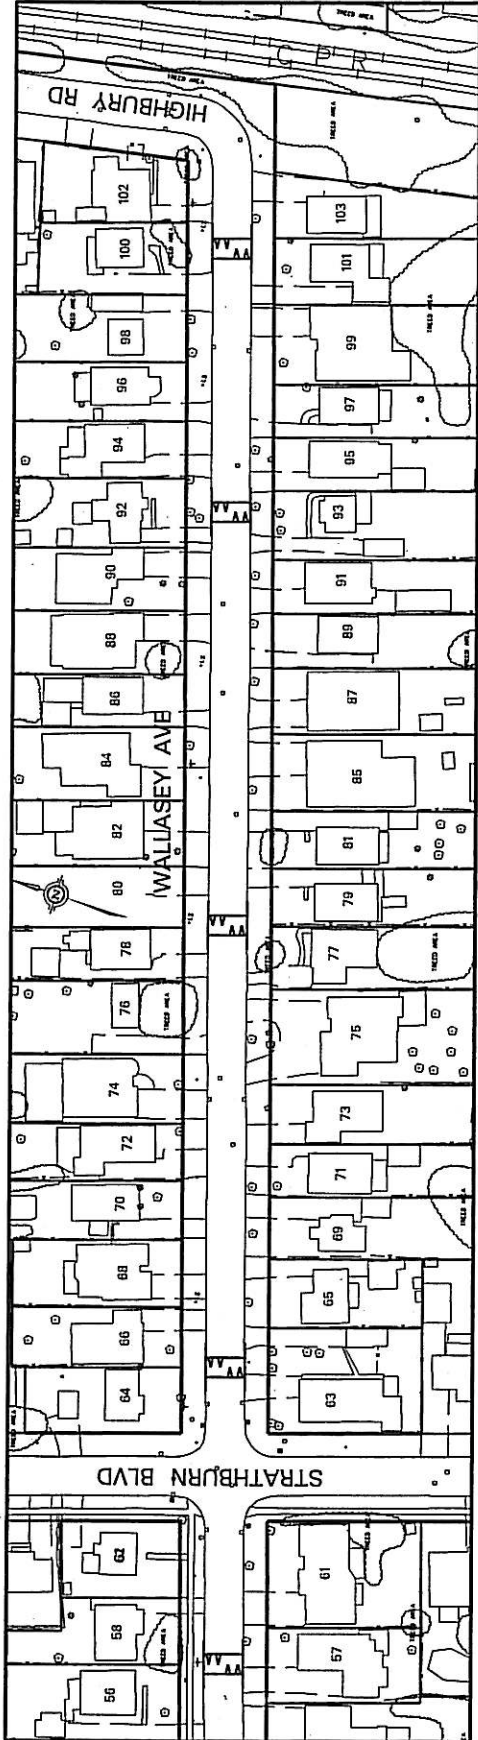

TRANSPORTATION SERVICES
ETOBICOKE YORK DISTRICT

WALLASEY AVENUE
FROM WESTON ROAD TO HIGHBURY ROAD
PROPOSED SPEED HUMPS

DRAWN BY	C.S.	CHECKED	APPROVED
SCALES	N.T.S.		
DATE	OCTOBER 13, 2006		
DRAWING NUMBER	SH-7025_1		

ref sh7025top.dgn

