


DUFFERIN STREET

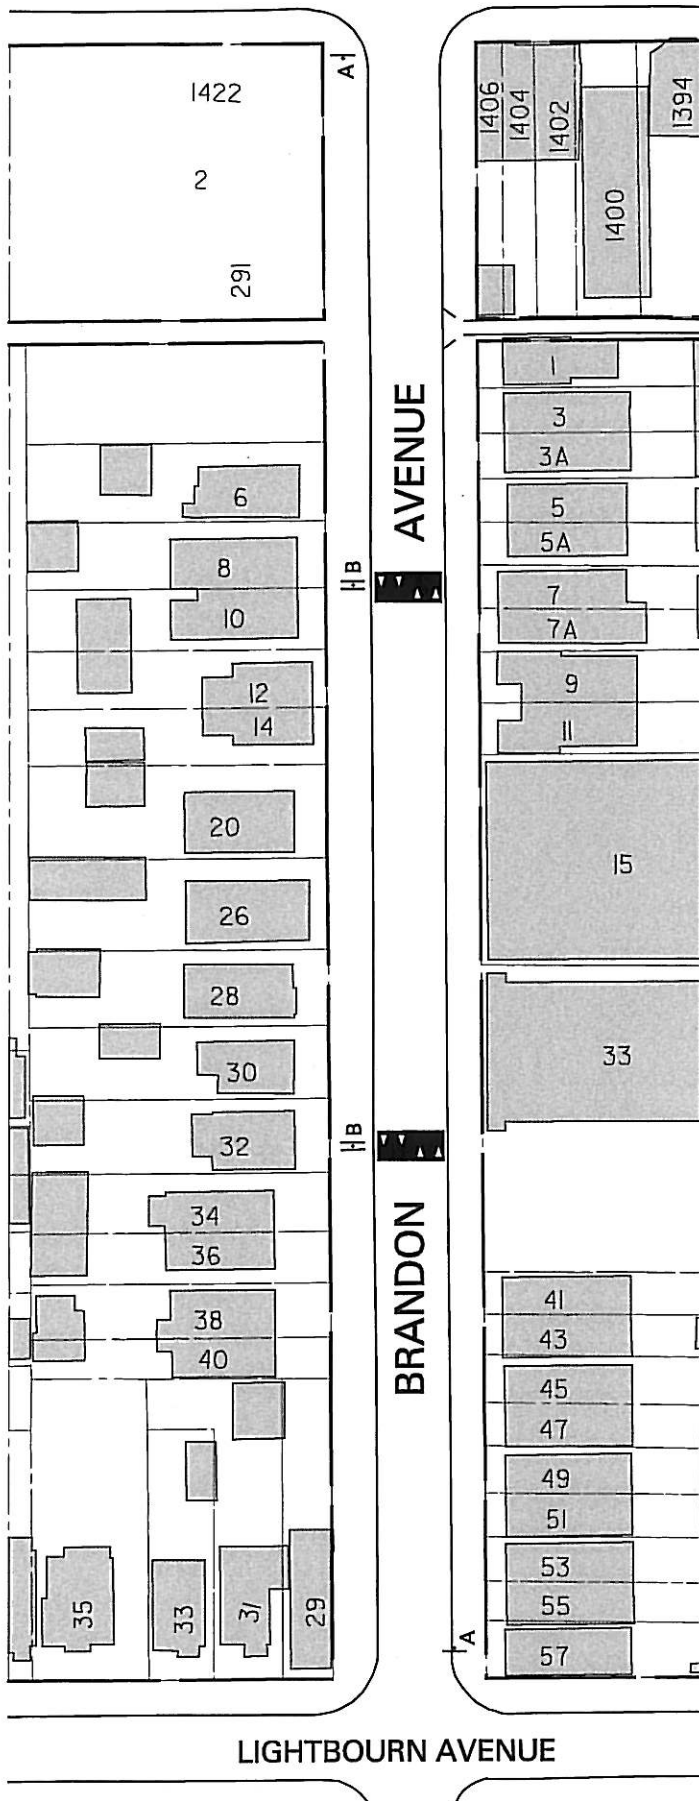

LIGHTBOURN AVENUE


NOTE:

EVERY ATTEMPT WILL BE MADE TO UTILIZE EXISTING POLES FOR SPEED HUMP SIGNS, HOWEVER IT MAY BE NECESSARY TO INSTALL NEW POLES FOR THESE SIGNS.

SPEED HUMPS MAY NOT BE CONSTRUCTED EXACTLY IN THE LOCATIONS SHOWN DUE TO FIELD CONDITIONS.

BRANDON AVENUE DUFFERIN STREET - LIGHTBOURN AVENUE PROPOSED SPEED HUMP LOCATIONS

LEGEND

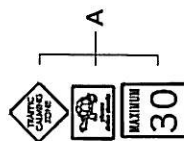

DWG. NO. 421F-8610

S.J.L.

NOVEMBER, 2006

TRANSPORTATION SERVICES

TORONTO & EAST YORK DISTRICT