


MILADY ROAD

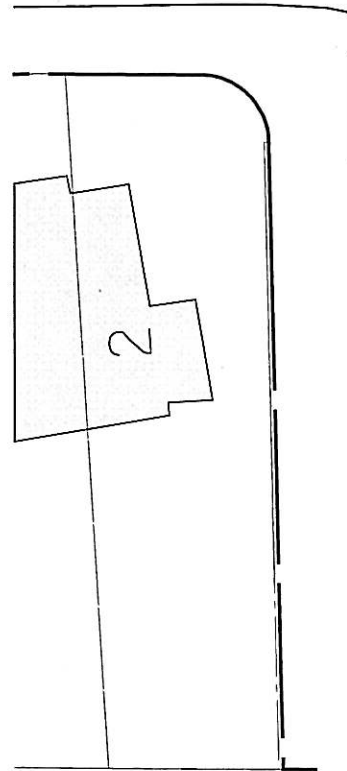


FINCH AVENUE WEST



DRIVEWAY




DEVELOPMENT AREA
3025 FINCH AVENUE

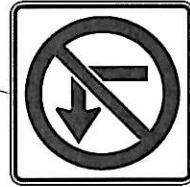

DRIVEWAY

FINCH AVENUE WEST AT MILADY ROAD PROPOSED LEFT TURN & THROUGH PROHIBITIONS



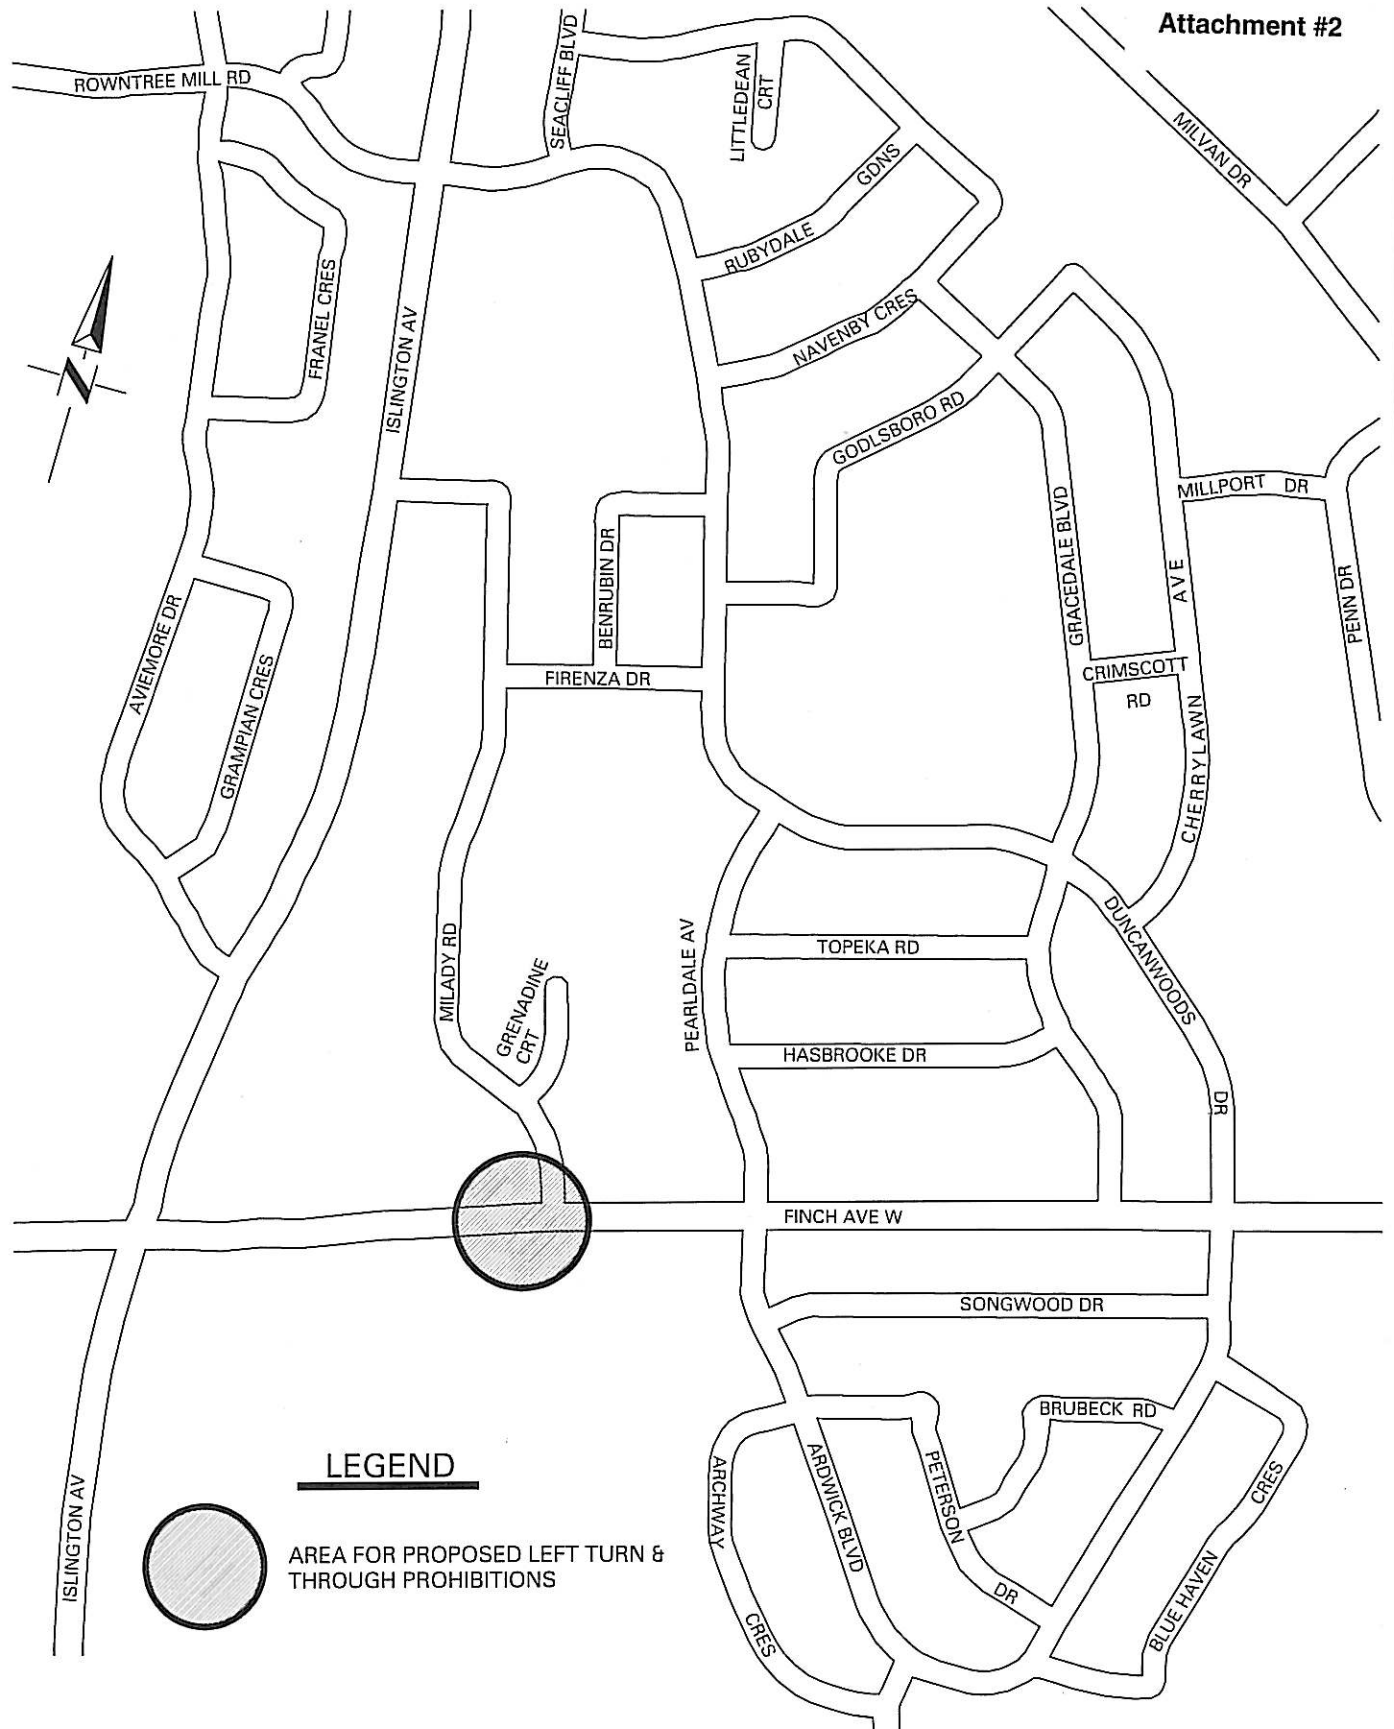

LEGEND



AREA FOR PROPOSED LEFT TURN & THROUGH PROHIBITIONS

**INTERSECTION OF FINCH AVENUE WEST
& MILADY ROAD
LOCATION PLAN**

