



BERESFORD AVENUE

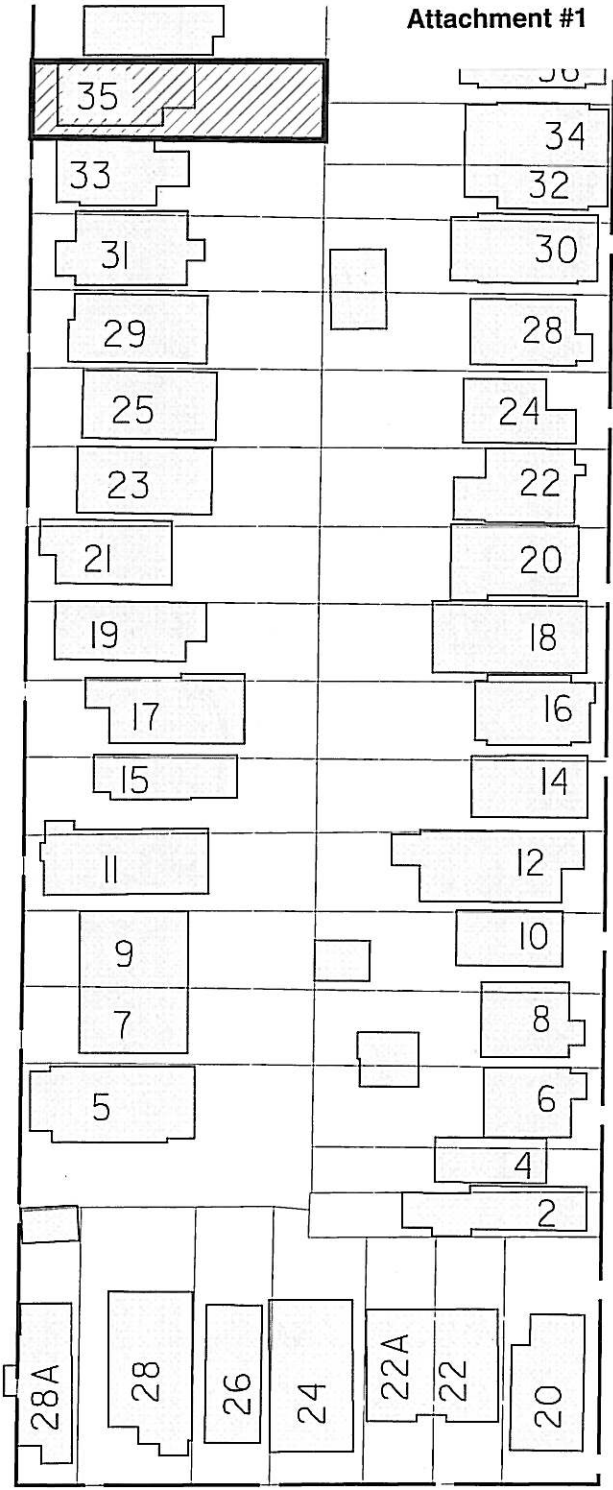

BERESFORD AVENUE

MORNINGSIDE AVENUE

LEGEND

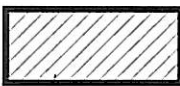


LOCATION FOR PROPOSED FRONT YARD PARKING



PREMISES 35 BERESFORD AVENUE
 PROPOSED FRONT YARD PARKING LOCATION



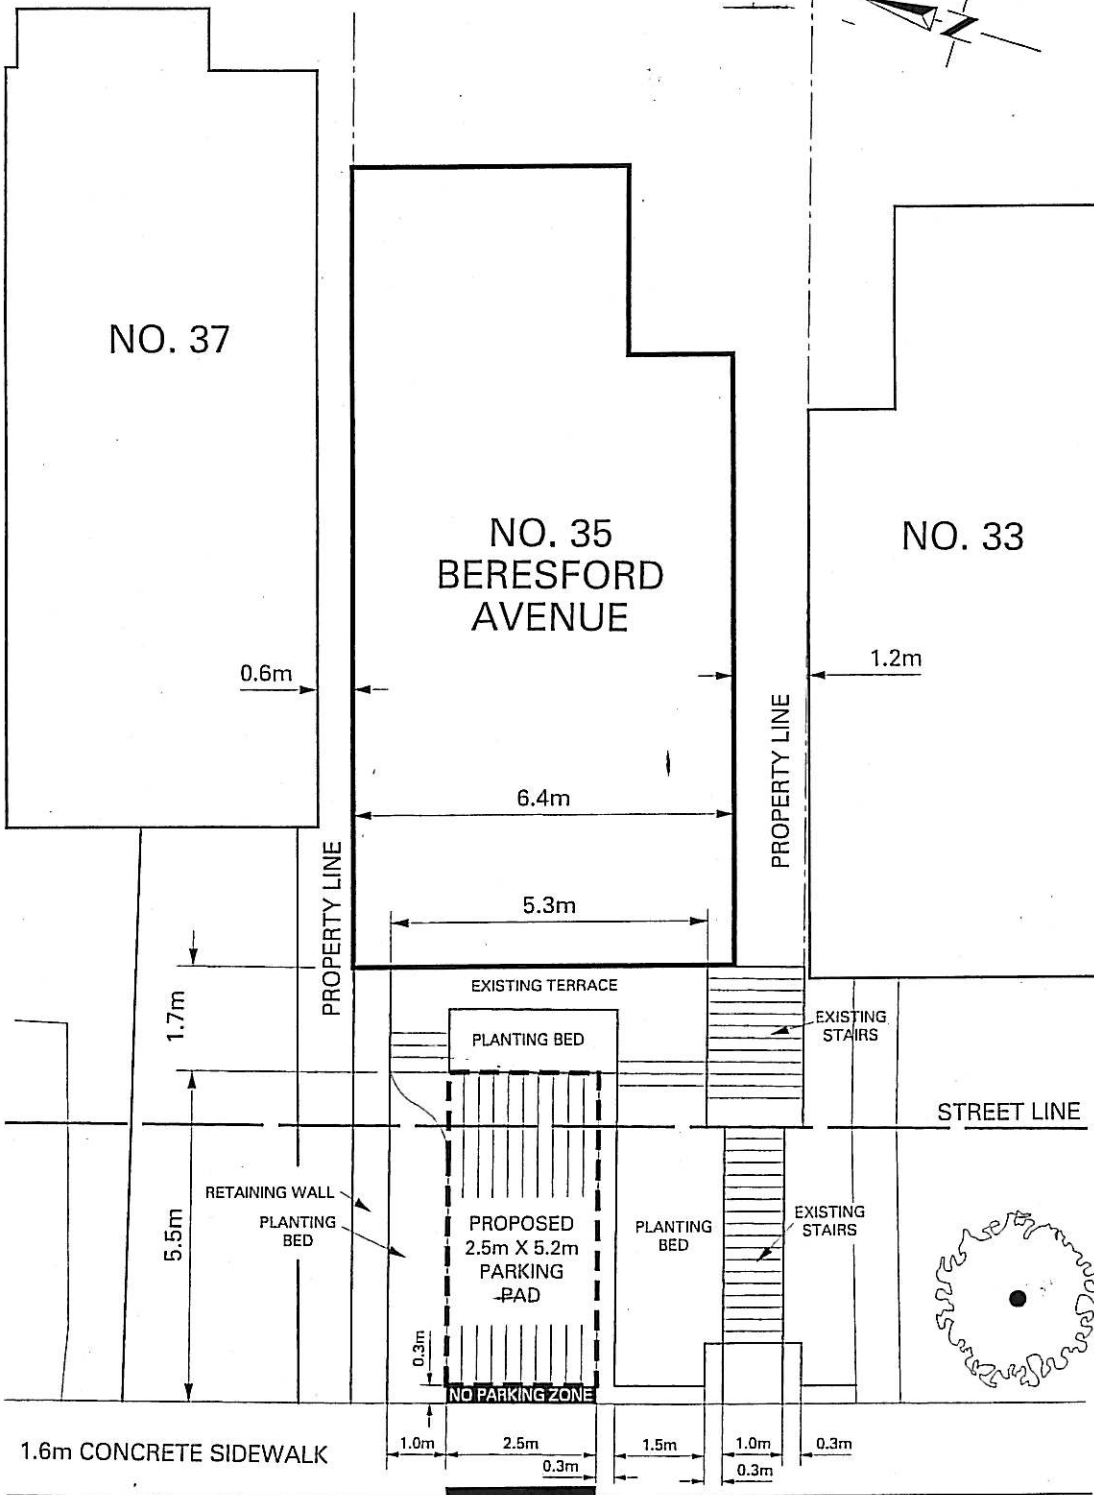

PROPOSED 2.5m CURB CUT

BERESFORD AVENUE

SCALE: NTS

FRONT YARD PARKING
LOCATION : 35 BERESFORD AVENUE



ATTACHMENT #3

