


MAHER AVENUE

WESTHOLME AVENUE

WESTHOLME AVENUE

GILMOUR AVENUE

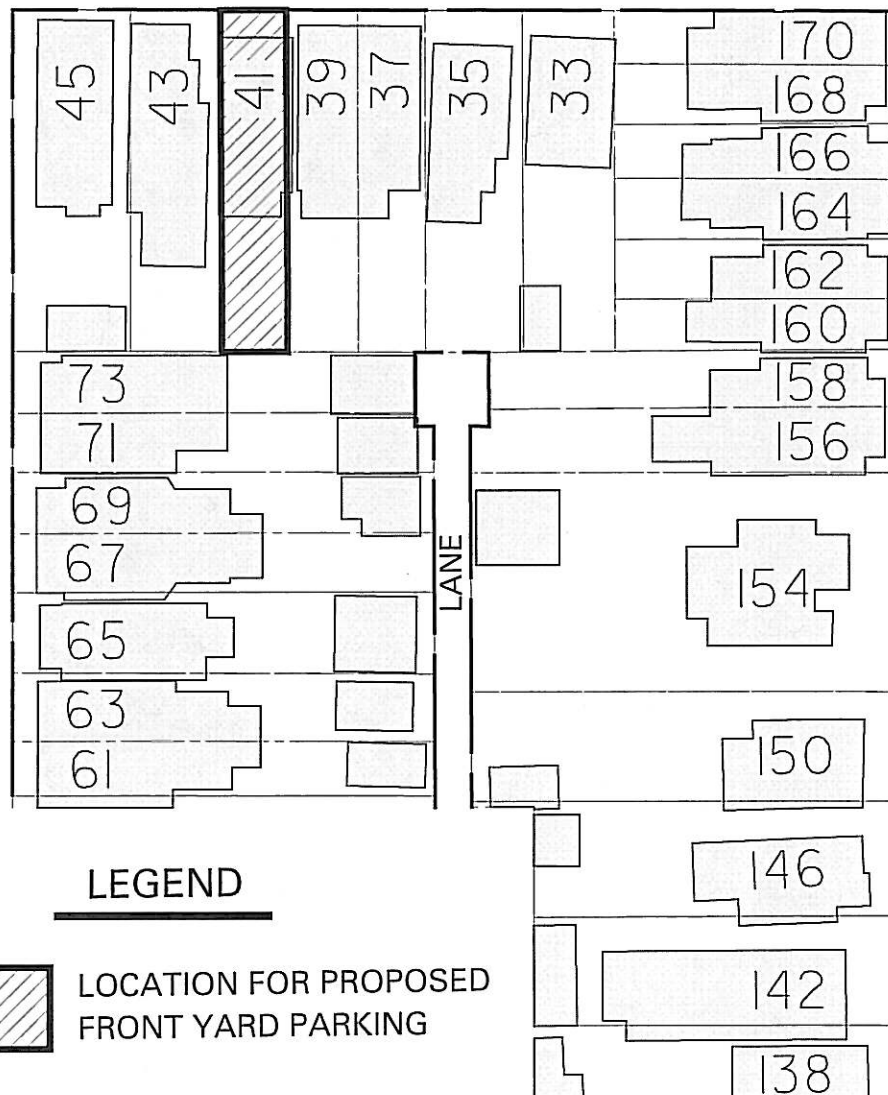

LEGEND




LOCATION FOR PROPOSED FRONT YARD PARKING

PREMISES 41 MAHER AVENUE
PROPOSED FRONT YARD PARKING LOCATION

MAHER AVENUE

Attachment #2

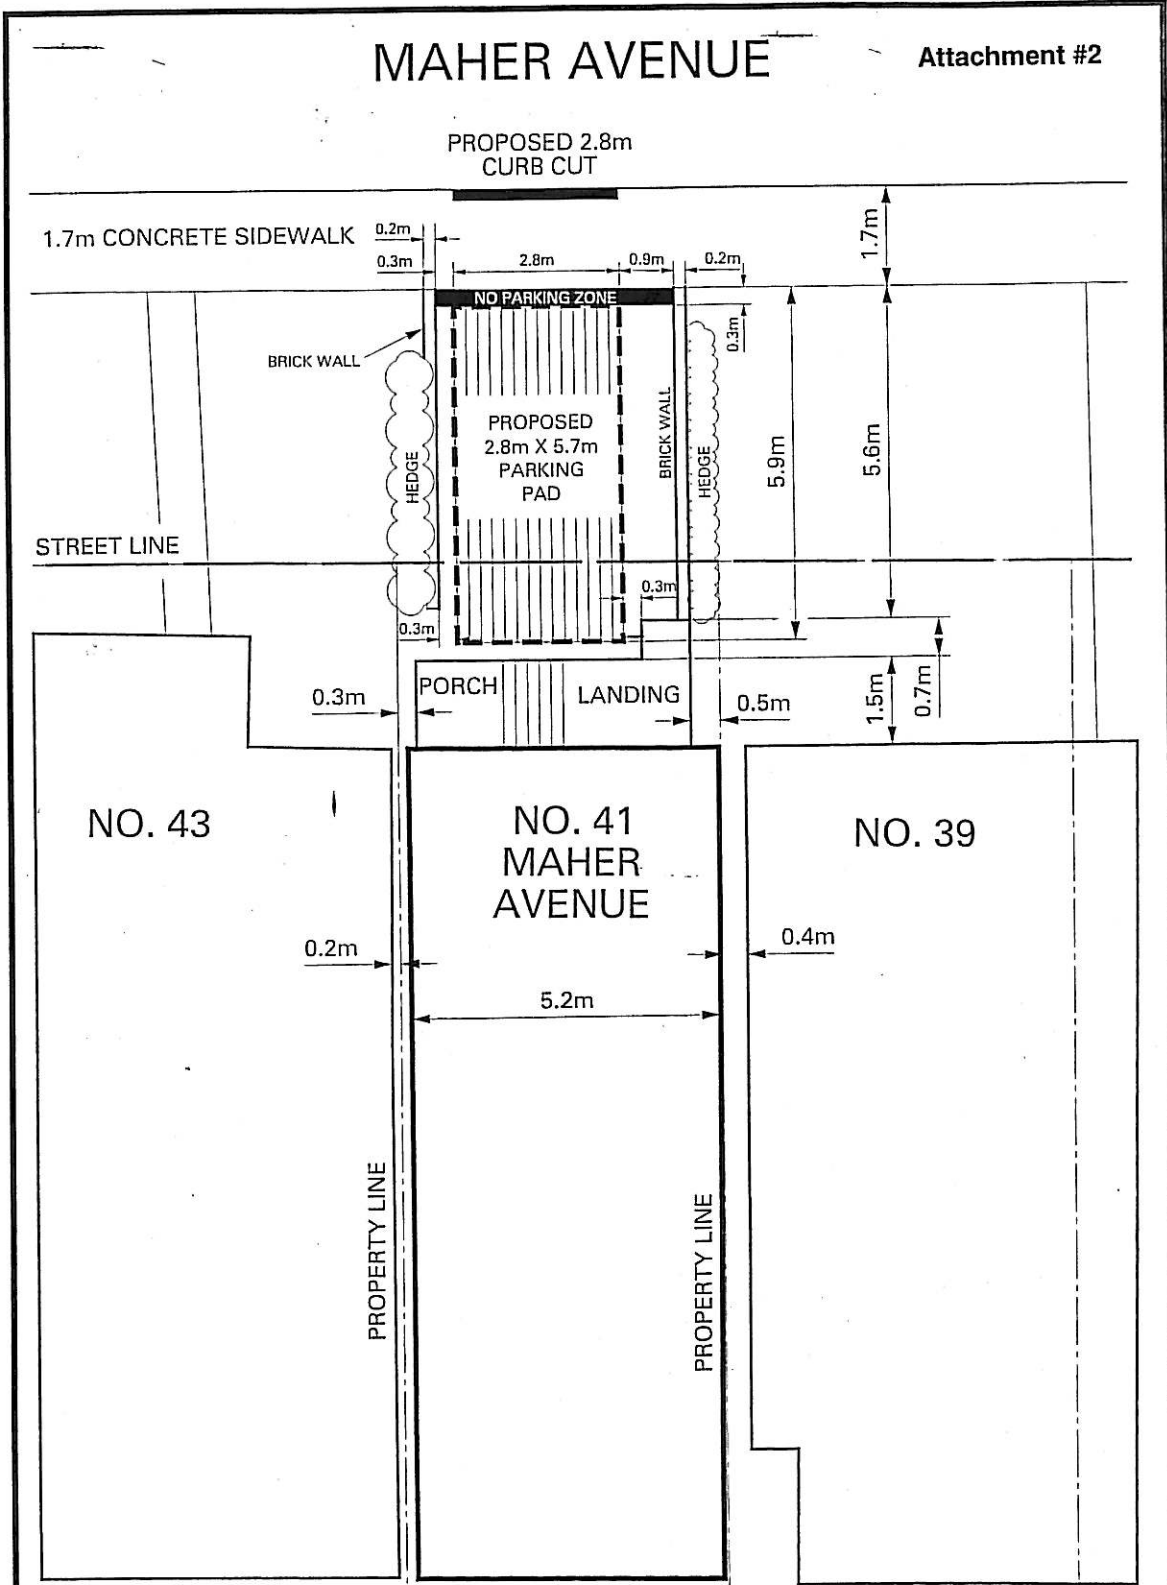

SCALE: NTS



FRONT YARD PARKING LOCATION : 41 MAHER AVENUE



ATTACHMENT #3

