

Attachment No. 1

Toronto Technical Services

REGAL ROAD


PROPOSED LAY-BY FOR SCHOOL BUS LOADING ZONE AND A SCHOOL PICK-UP/DROP-OFF ZONE
FRONTING REGAL ROAD PUBLIC SCHOOL

DRAWING
NUMBER

SK-4263


DATE: 05 29 2007

SCALE: N.T.S.

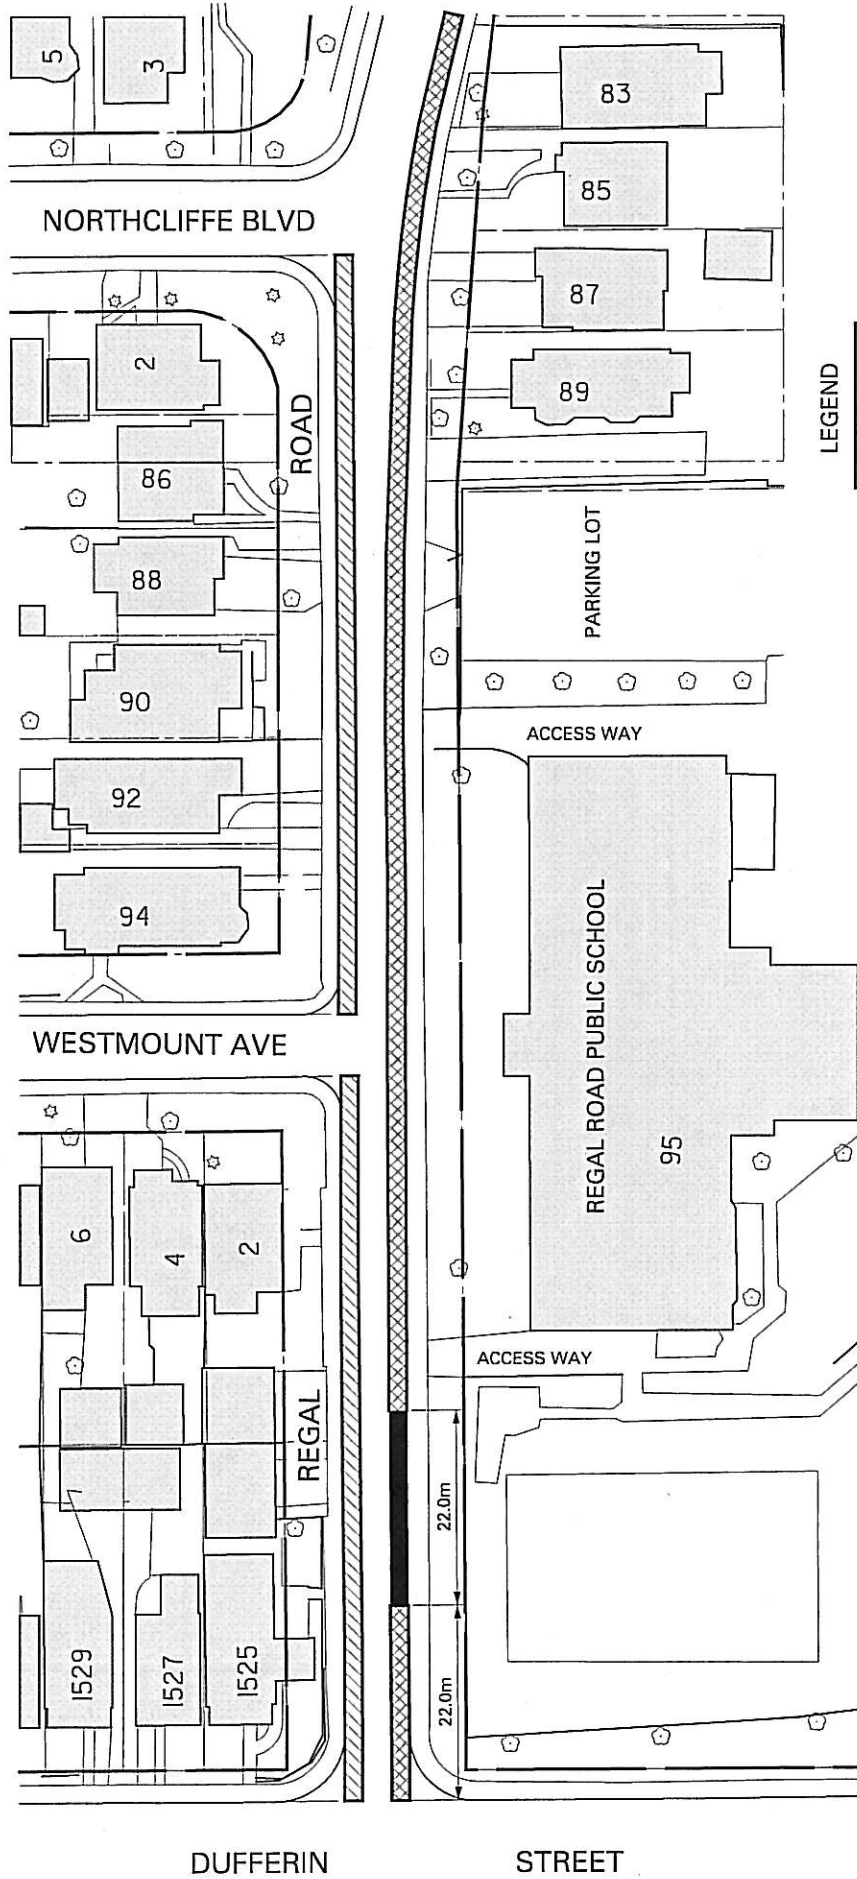


LEGEND

- PERMIT PARKING 12:01am - 7:00am & NO STANDING 8:30am - 6:00pm AREA
- NO PARKING ANYTIME AREA
- 10 MIN PARKING MAX. 8:30am - 9:15am, 11:20am - 1:10pm, 3:00pm - 3:45pm & NO PARKING AT OTHER TIMES MON - FRI. NO PARKING ANYTIME SAT & SUN

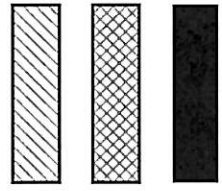

REGAL ROAD
DUFFERIN STREET - NORTHCLIFFE BOULEVARD
EXISTING PARKING REGULATIONS



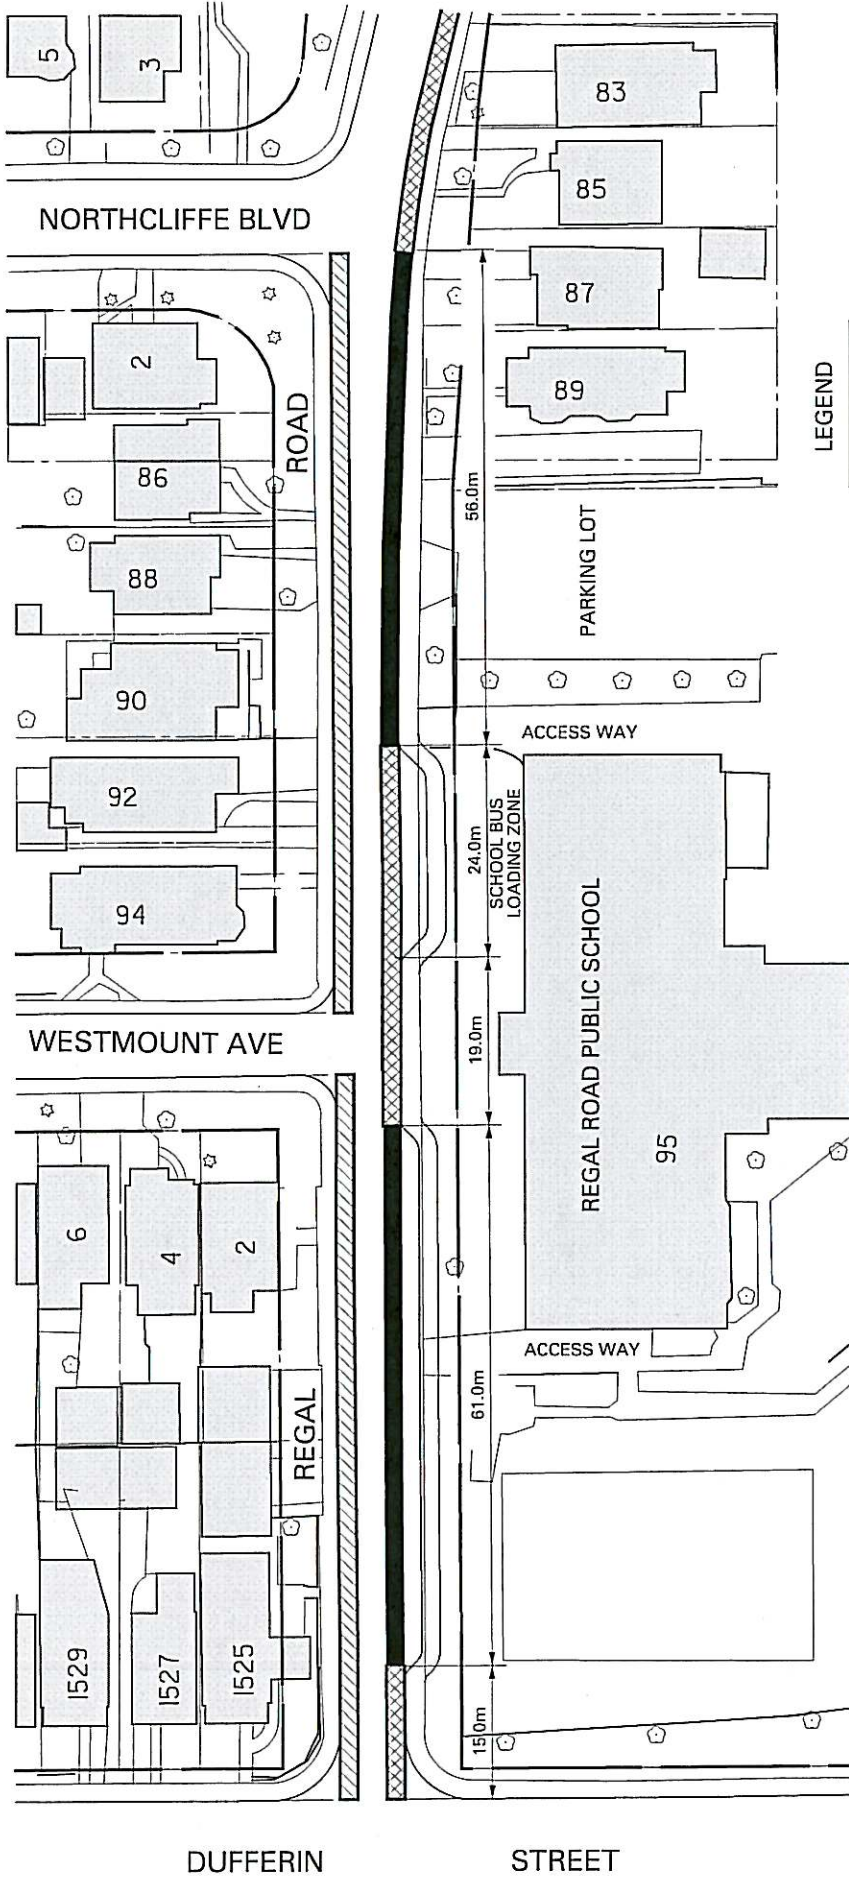

REGAL ROAD

DUFFERIN STREET - NORTHCLIFFE BOULEVARD

PROPOSED PARKING REGULATIONS

