

LEGEND



# KENNEDY AVENUE PROPOSED SPEED HUMPS LOCATIONS





DWG. NO. EY07-243

M.C.L.

SEPTEMBER 2007

TRANSPORTATION SERVICES

ETOBICOKE YORK DISTRICT

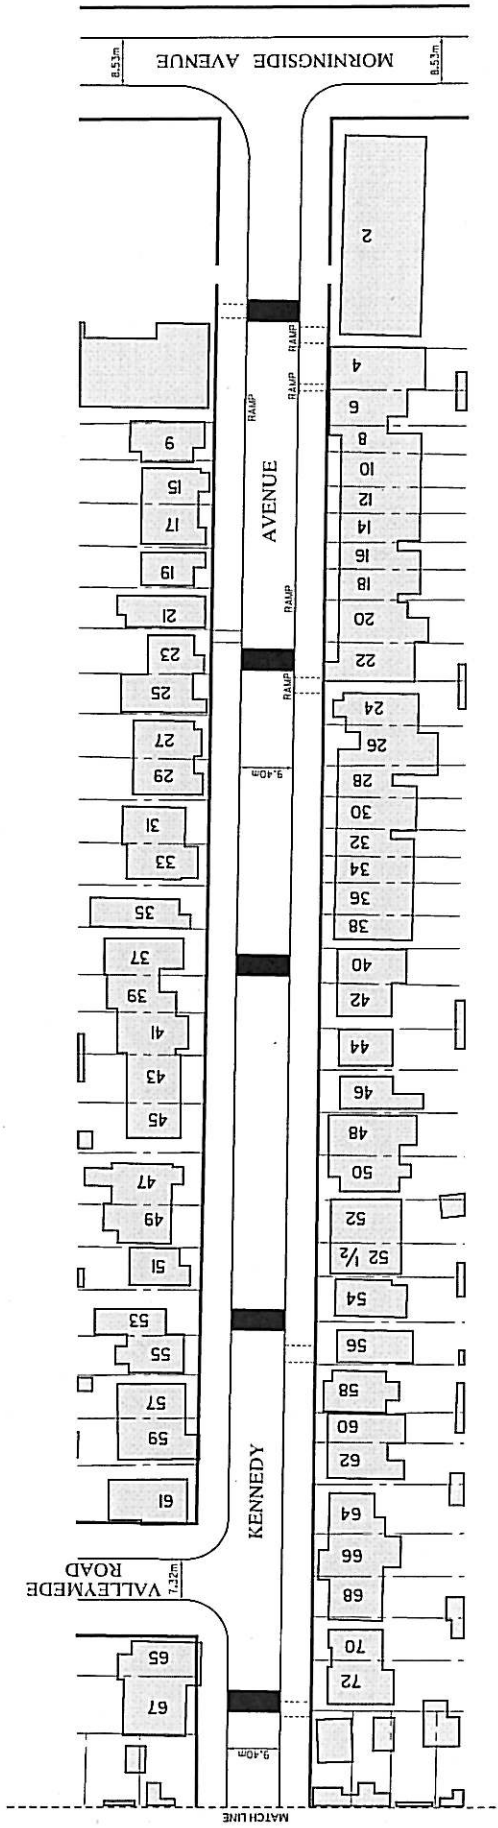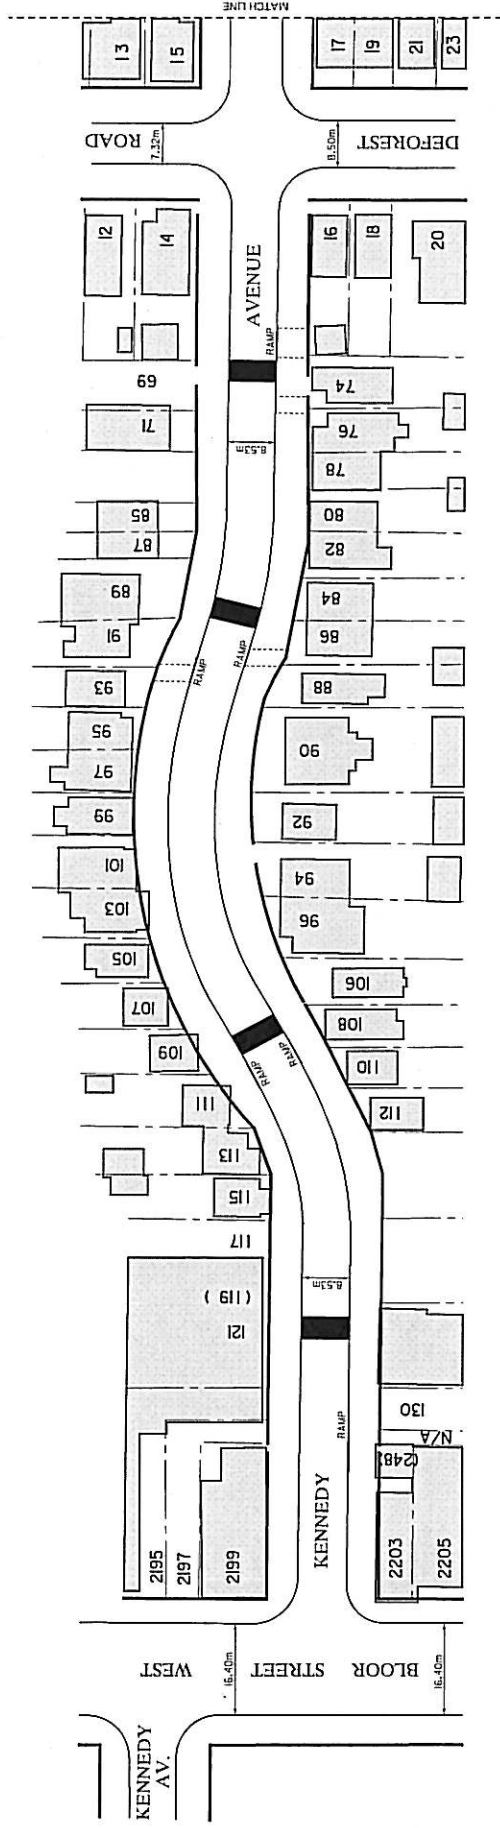

LEGEND



# KENNEDY AVENUE PROPOSED SPEED HUMP LOCATIONS