


Attachment 2a

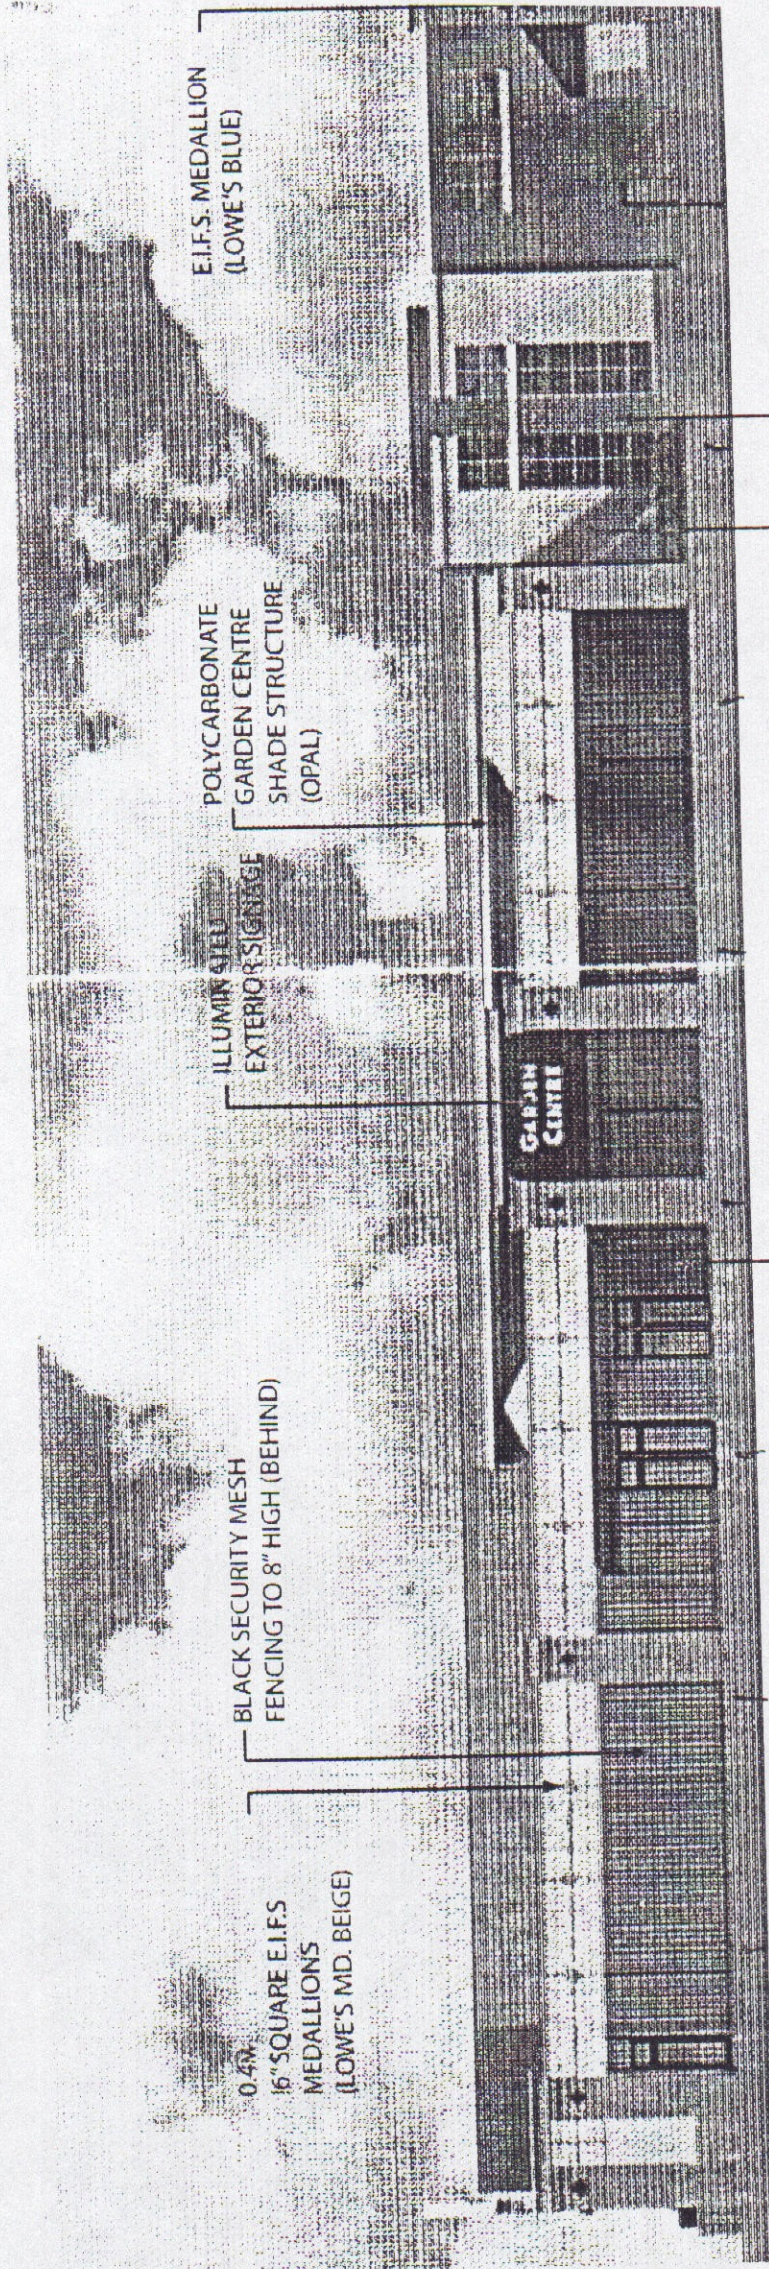

MASOI  
PTD. BI

BRICK

E.I.F.S  
(LOWE'S LT. BEIGE)

4.26M (14'-0")  
PTD. BLACK 1" TUBULAR STEEL  
DECORATIVE FENCING

BLACK SECURITY MESH  
FENCING TO 8" HIGH (BEHIND)

ILLUMINATED  
ALUMINUM  
EXTERIOR SIGNAGE

POLYCARBONATE  
GARDEN CENTRE  
SHADE STRUCTURE  
(OPAL)

E.I.F.S. MEDALLION  
(LOWE'S BLUE)

0.4M  
16" SQUARE E.I.F.S  
MEDALLIONS  
(LOWE'S MD. BEIGE)

SOUTH ELEVATION

