


KIRSH-24 CHUDLEIGH DR.

ATTACHMENT 1
nycc07076tsny_map

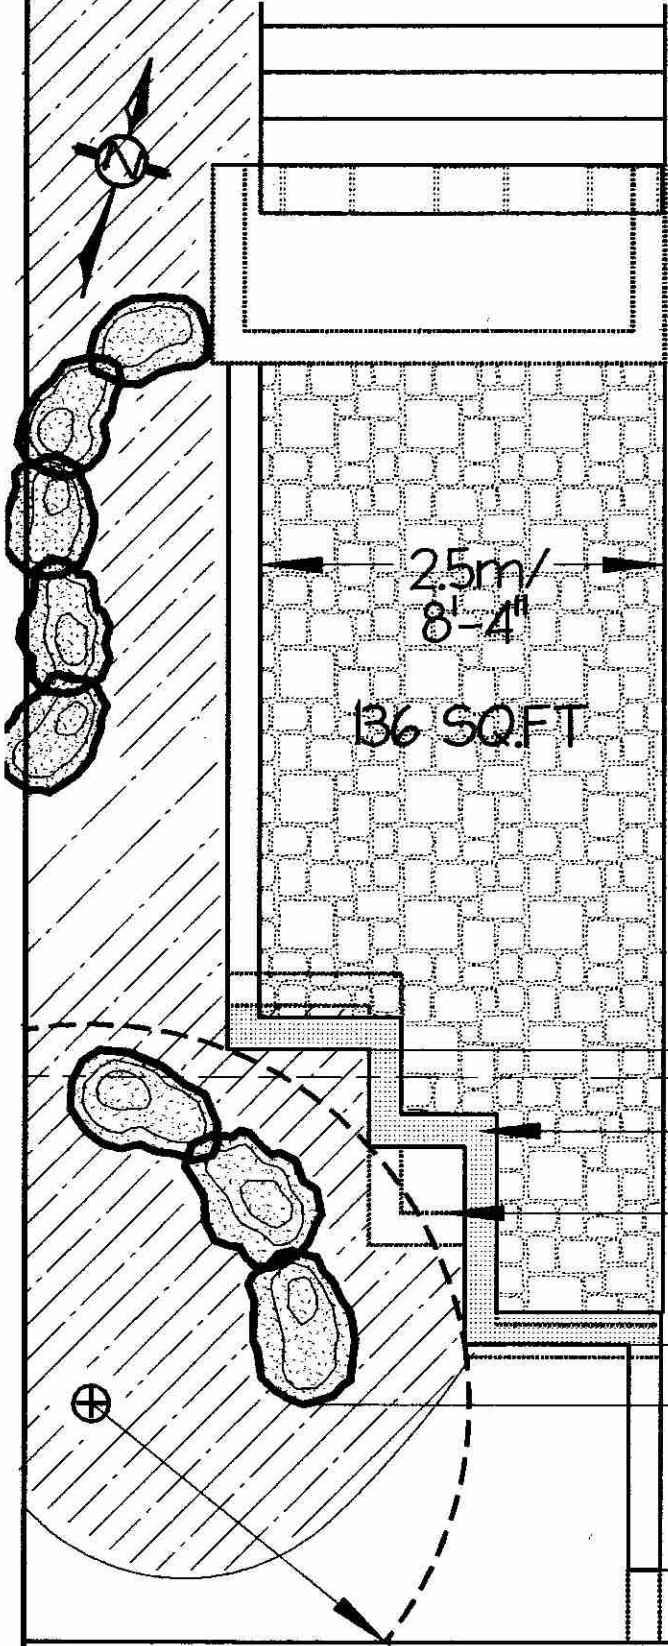

9.128m/
29'-11"

5.3m/
17.39'

2.5m/
8'-4"

136 SQ.FT

NEW CURB
EXISTING CURB

11'-8"

6'-11"

4'-11"

18"

7'-10"R

SIDE-WALK

SCALE: 1"=4'