


**Proposed Sign**

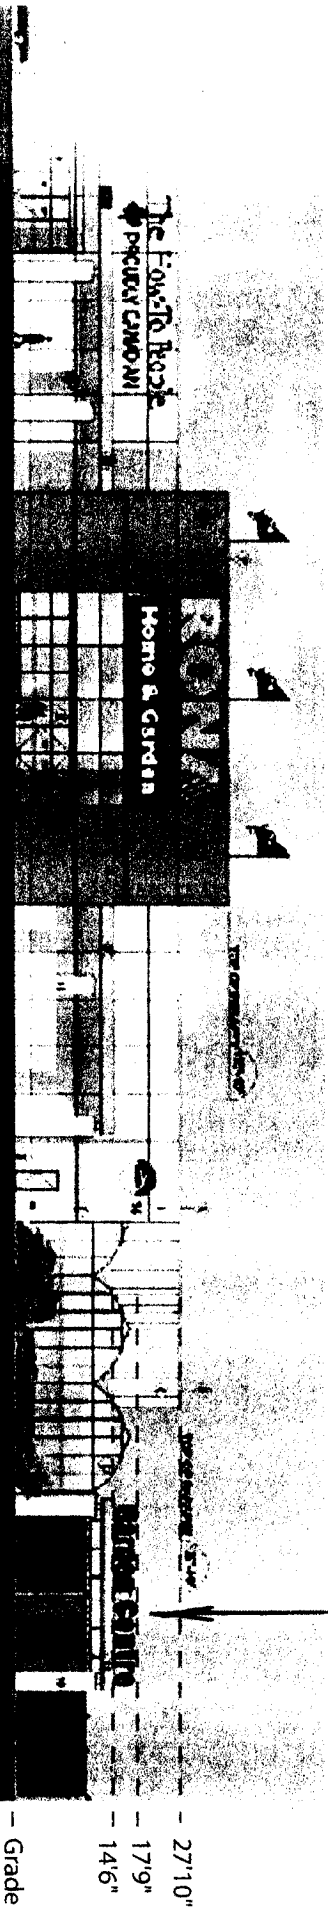

Part of Main Facade Elevation  
Showing Height of "Garden Centre" Sign

# ATTACHMENT 3 - SIGN ELEVATIONS