



TRANSPORTATION SERVICES DIVISION
TORONTO AND EAST YORK DISTRICT
RIGHT OF WAY MANAGEMENT OFF STREET PARKING



RESIDENTIAL PARKING

R.B.P. - 3000


TOTAL PARKING AREA BELOW STREET LINE : **8.6 M²**

DRAWN BY: **R. MUNSON** DATE: **APR. 19' 06** SCALE: **1:100 M**

REVISIONS

Date	By

HILLSDALE ANENUE WEST

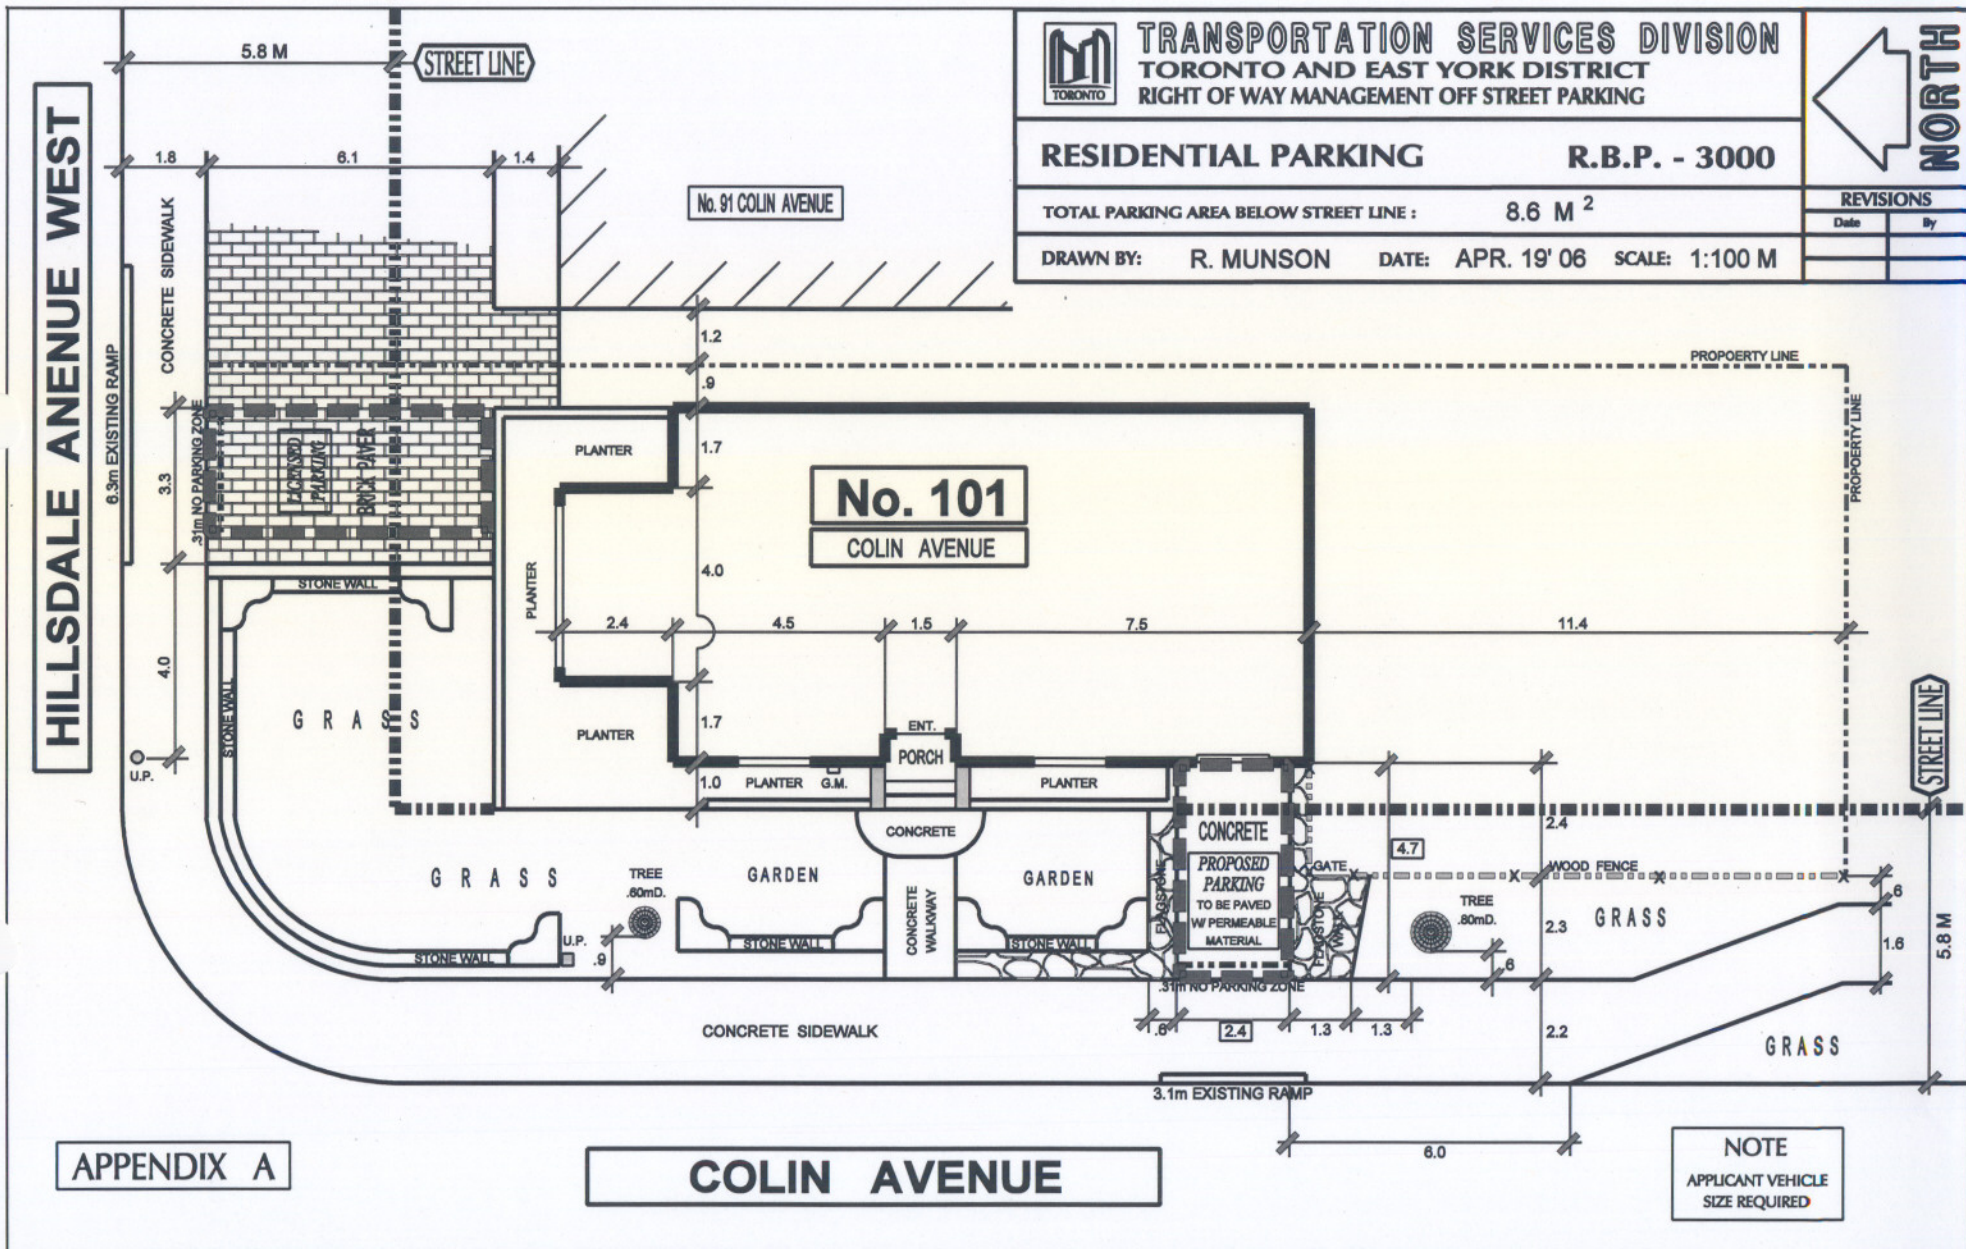

APPENDIX A

COLIN AVENUE

NOTE
 APPLICANT VEHICLE
 SIZE REQUIRED