


APPENDIX 'D'

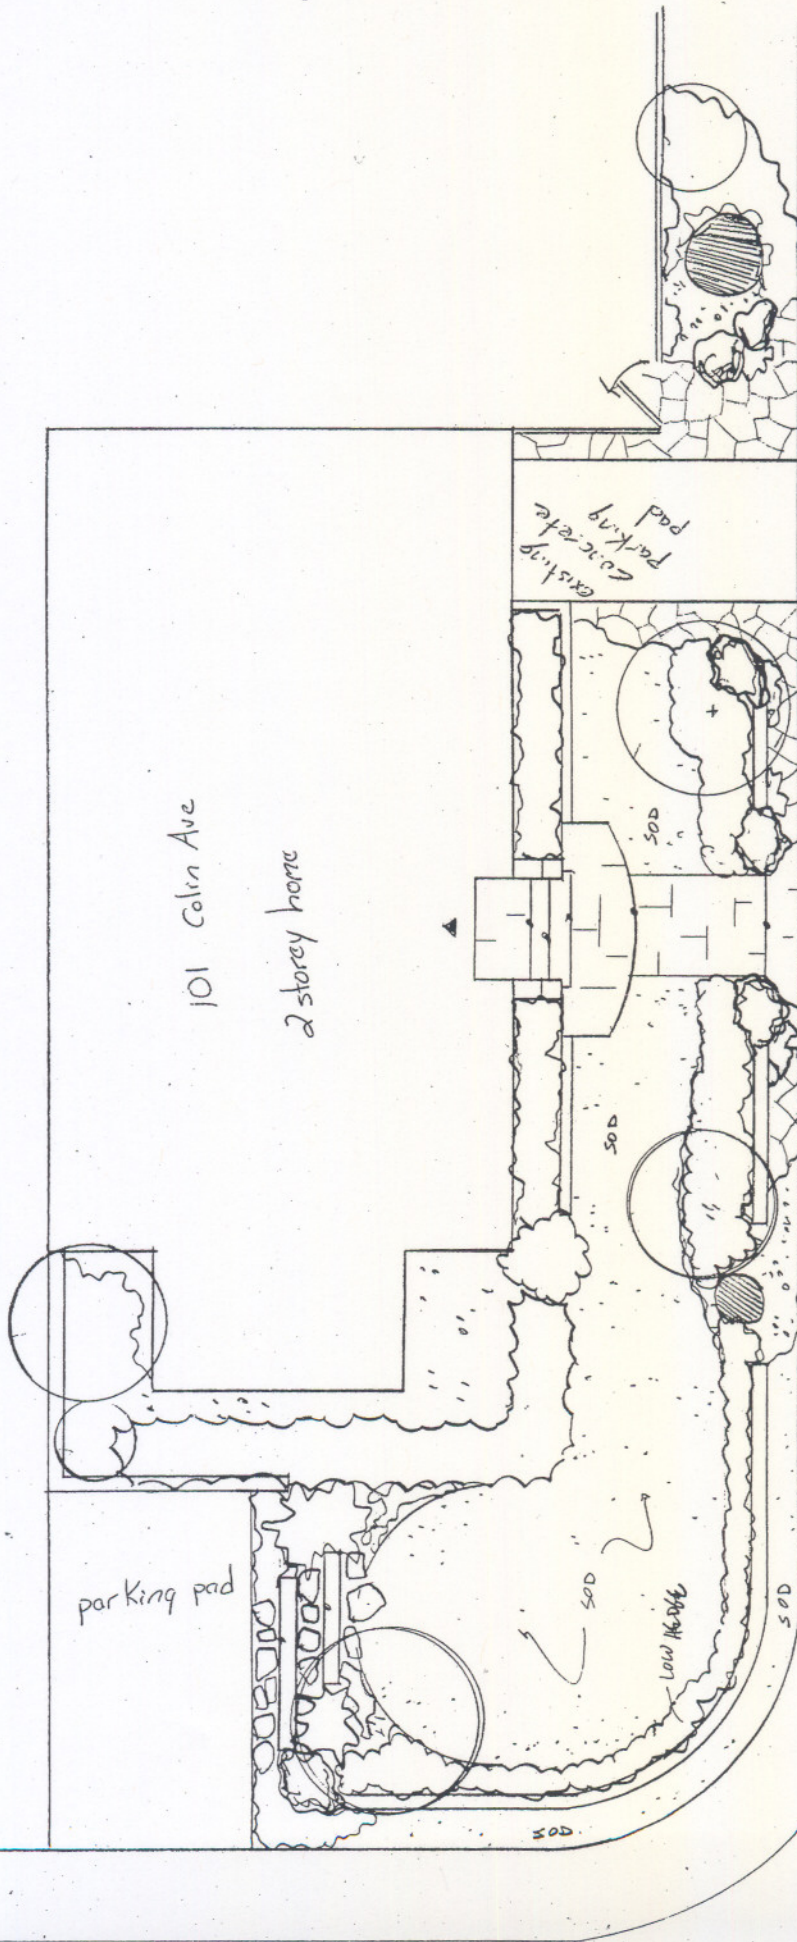

101 Colrn Ave

2 storey home

existing
concrete
parking
pad

sidewalk

Colrn Ave

PROPOSAL # 2

SALAMATIEN
RESIDENCE
1/8" = 1'-0"

Hilldale Ave