


NOTES:

ALL DIMENSIONS ARE APPROXIMATE.

REFER TO DWG. NOS. 42IF-6643 AND 42IF-4276 FOR DETAILS OF SPEED BUMPS AND SIGNS RESPECTIVELY.

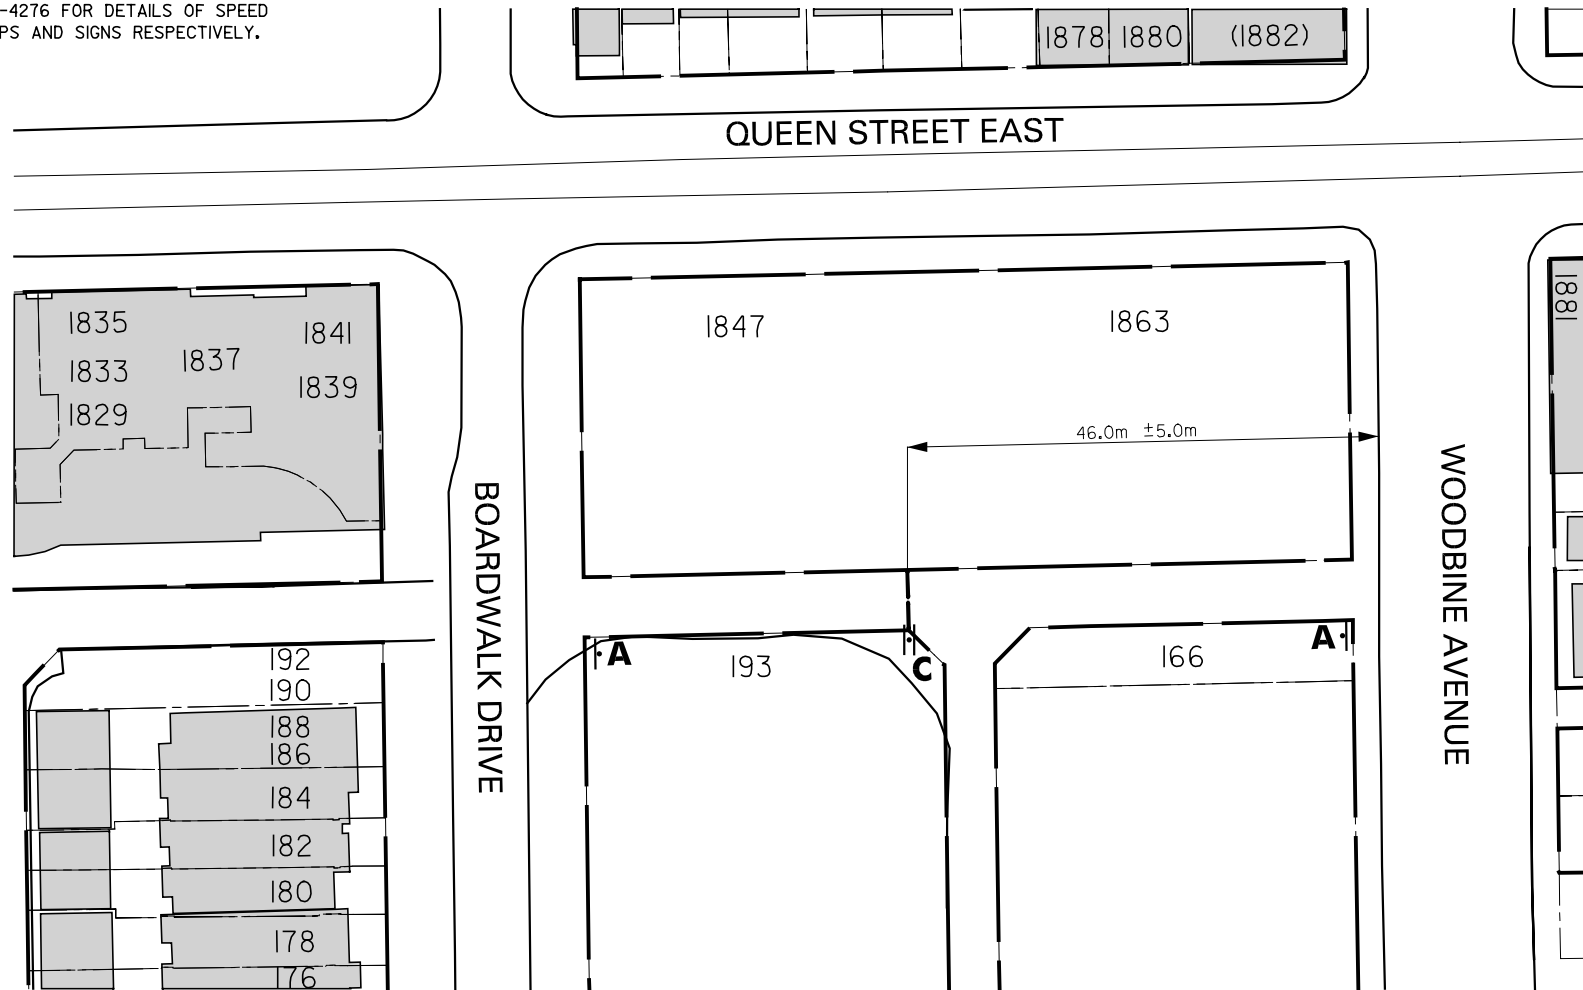

**PROPOSED SPEED BUMP & SIGN LAYOUT
FIRST EAST-WEST LANE, SOUTH OF QUEEN STREET EAST
BETWEEN BOARDWALK DRIVE AND WOODBINE AVENUE**