



TRANSPORTATION SERVICES DIVISION
TORONTO AND EAST YORK DISTRICT
RIGHT OF WAY MANAGEMENT OFF STREET PARKING



RESIDENTIAL BOULEVARD PARKING RBP: 6510

TOTAL PROPOSED PARKING AREA BELOW STREET LINE 23.0 M²

TOTAL LANDSCAPED OPEN SPACE N/A

TOTAL PAVED AREA N/A


DRAWN BY: M.PAPA DATE: JUNE 23' 06 SCALE: 1:100

REVISIONS	
Date	By

APPENDIX 'A'

NO. 1498 KING STREET WEST

KING STREET WEST

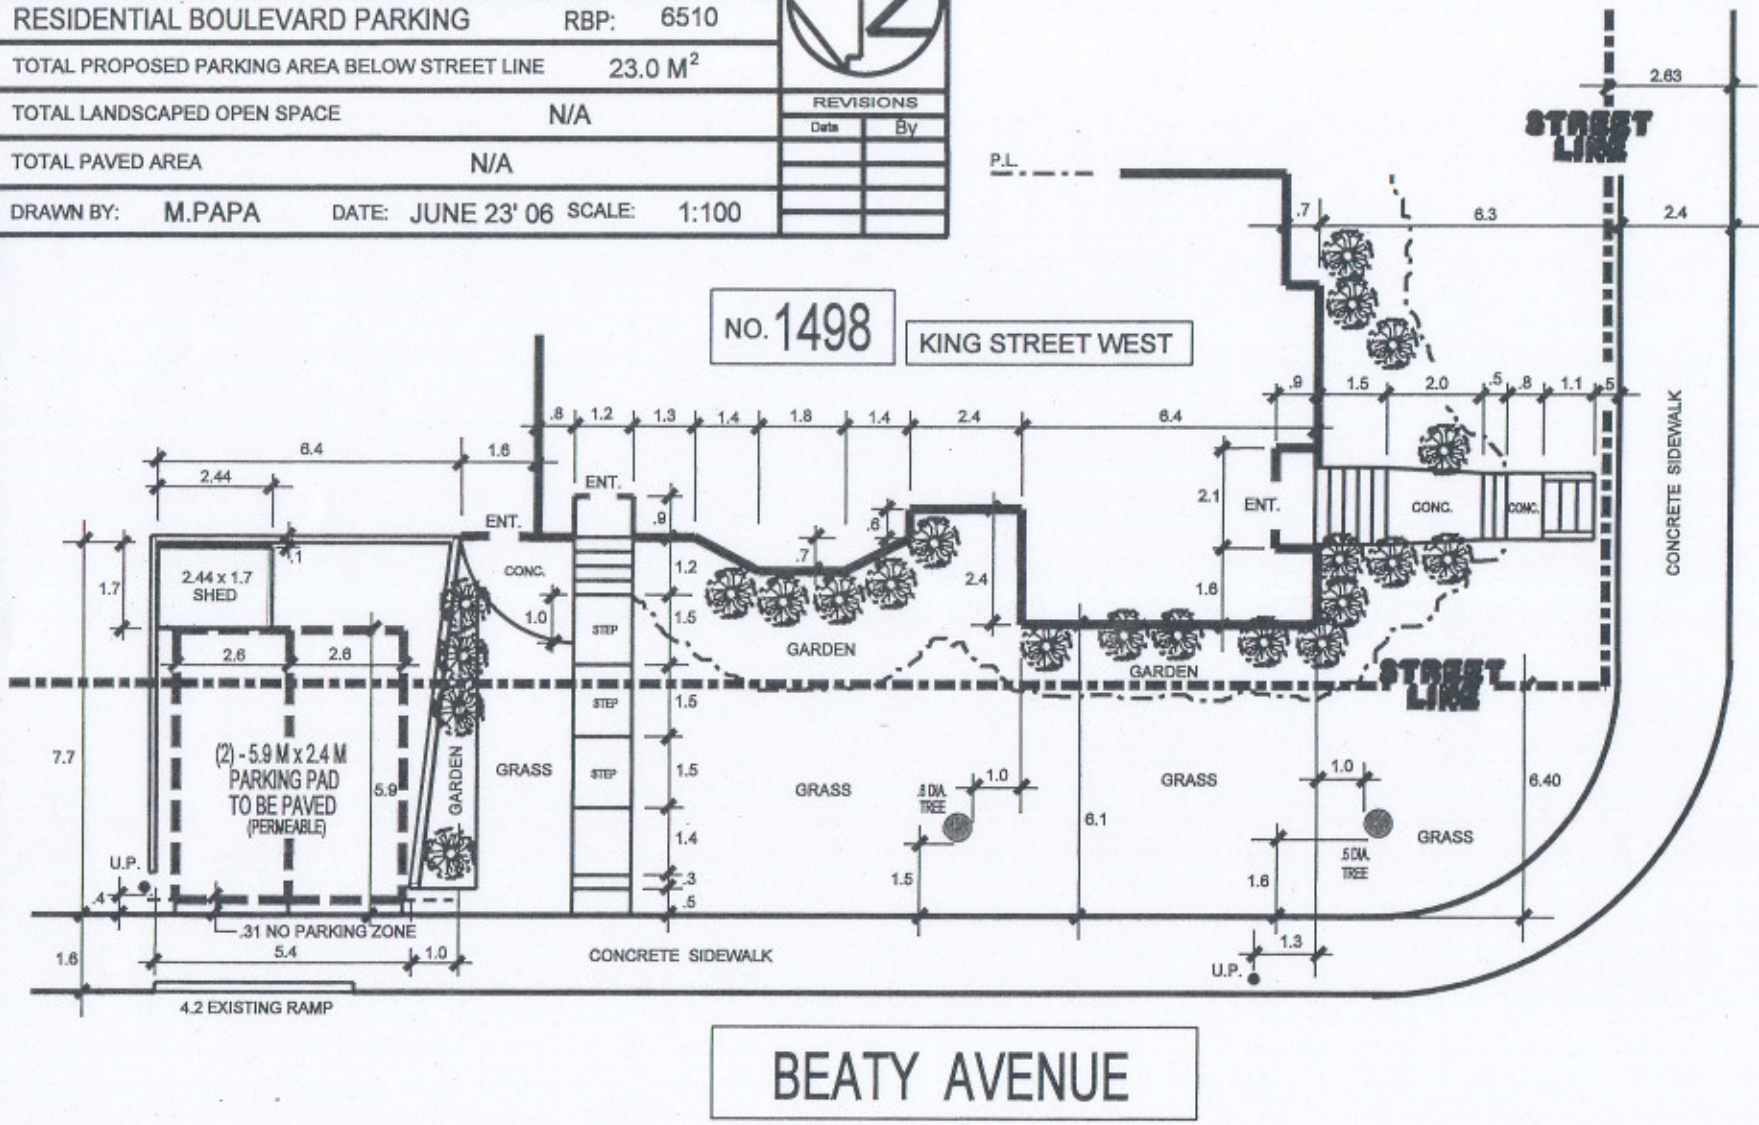

BEATY AVENUE