


GROUND FLOOR PLAN: 582 SHERBOURNE STREET

ATTACHMENT NO. 4B

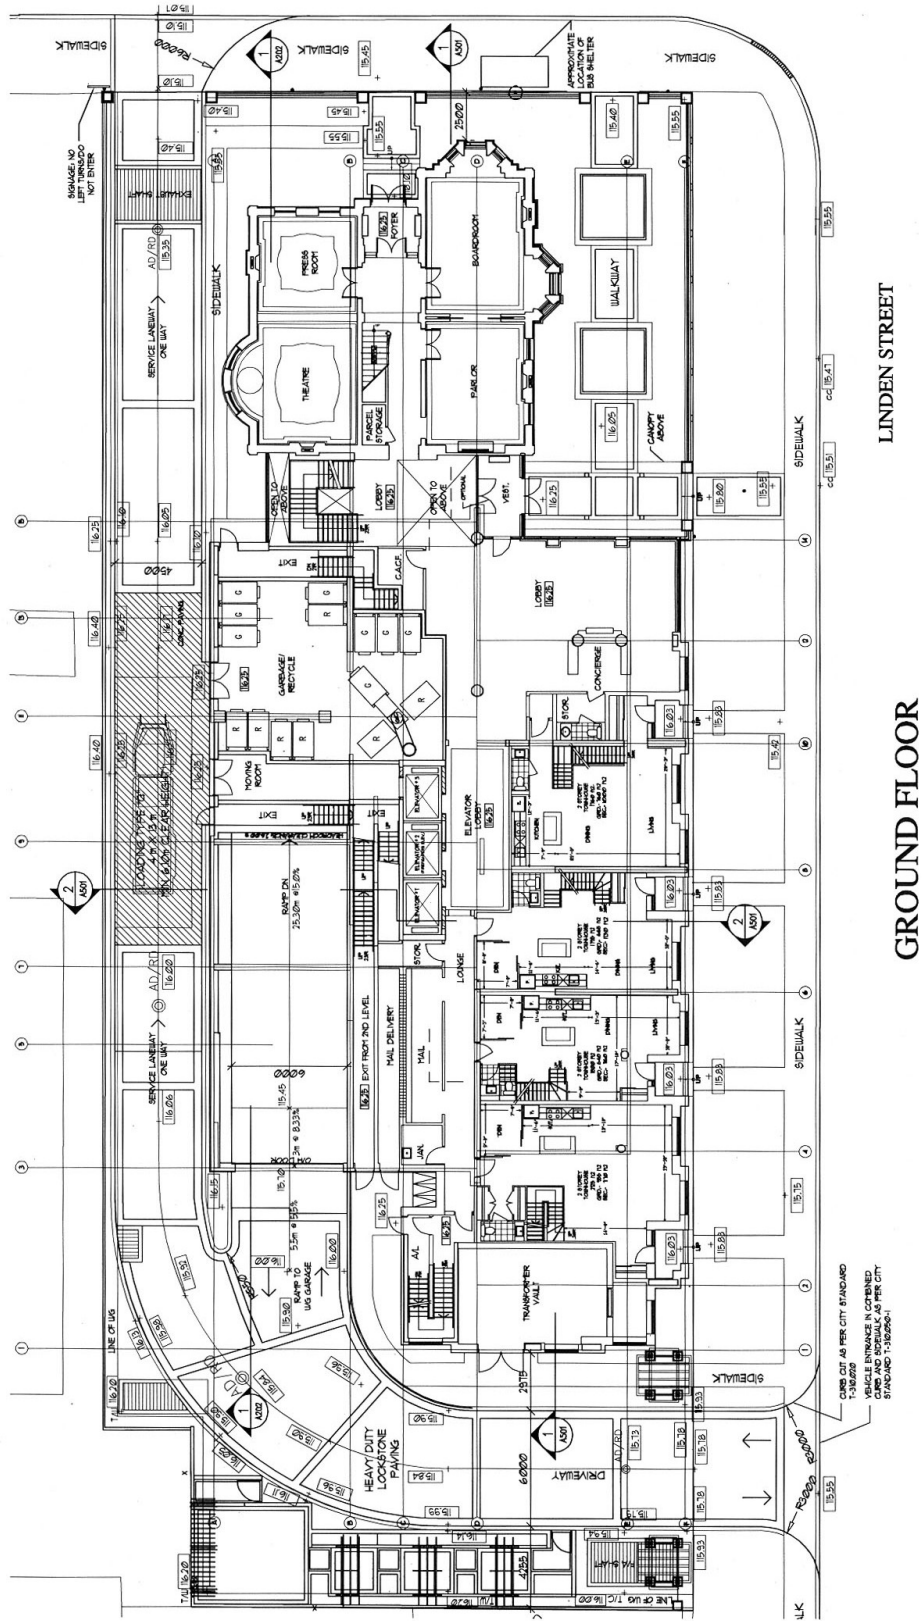

LINDEN STREET

GROUND FLOOR

ONE SET AS PER CITY STANDA  
 VEHICLE ENTRANCE N. COITENED  
 GARD AND SIDEWALK AS PER CITY  
 STANDA 1-1588941