


LEGEND

— NEW UNDERGROUND CHILLED WATER LINE

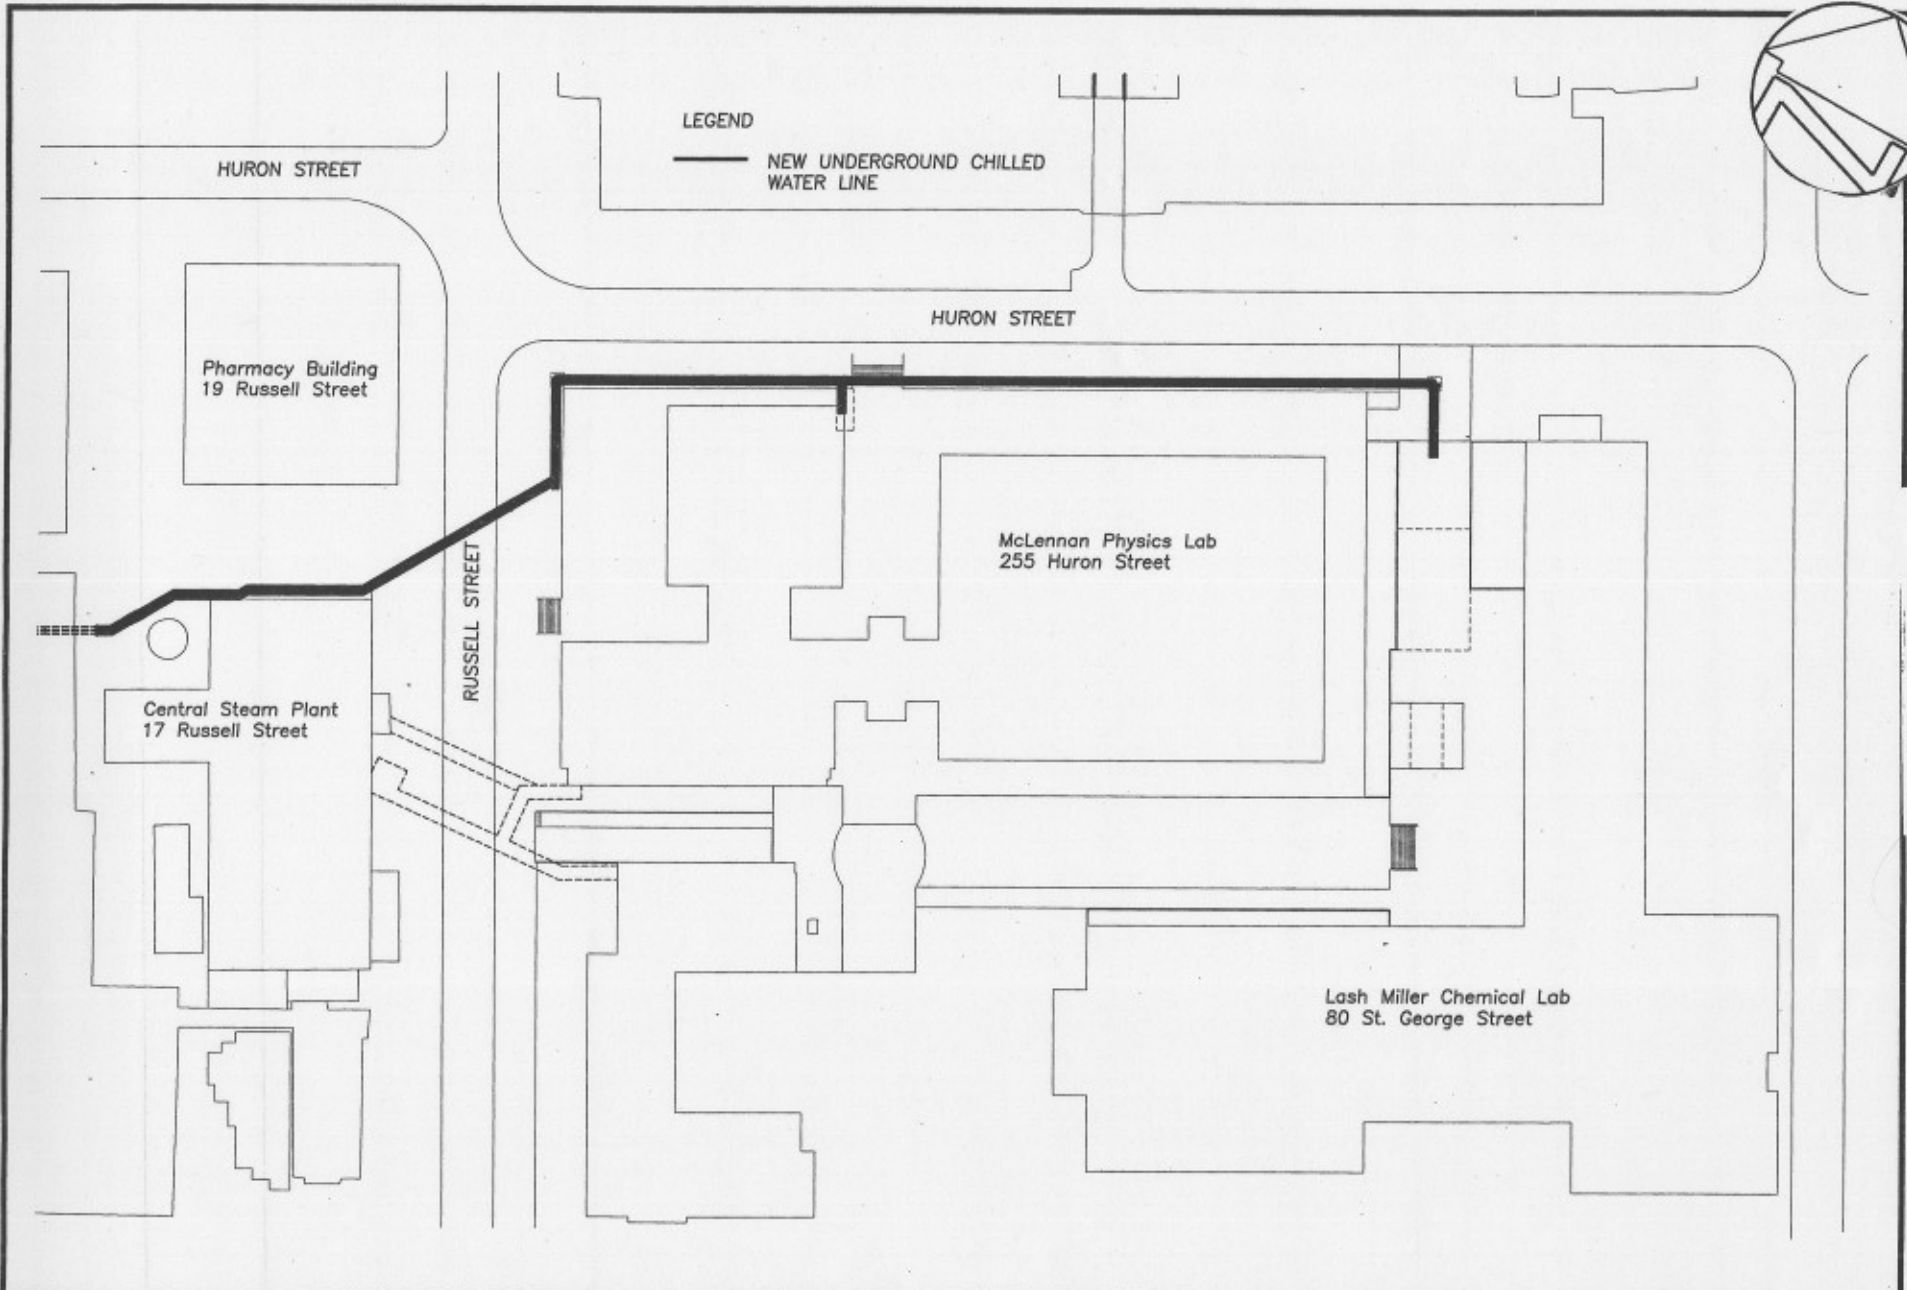

APPENDIX 'A'

Drawing Title UNDERGROUND CHILLED WATER PIPING TO McLENNAN PHYSICS & LASH MILLER FOR U OF T

Date JUNE/07

Scale N.T.S.

Project No. 05294

Dwg No. SKM-1 1 of 1

Drawn J.S.M.

Design W.C.

**M & E**  
**ENGINEERING LTD.**  
 MECHANICAL AND ELECTRICAL CONSULTING ENGINEERS  
 CONCORD, ONTARIO (416) 880-7555