


# APPENDIX 'A'

## PROPOSAL

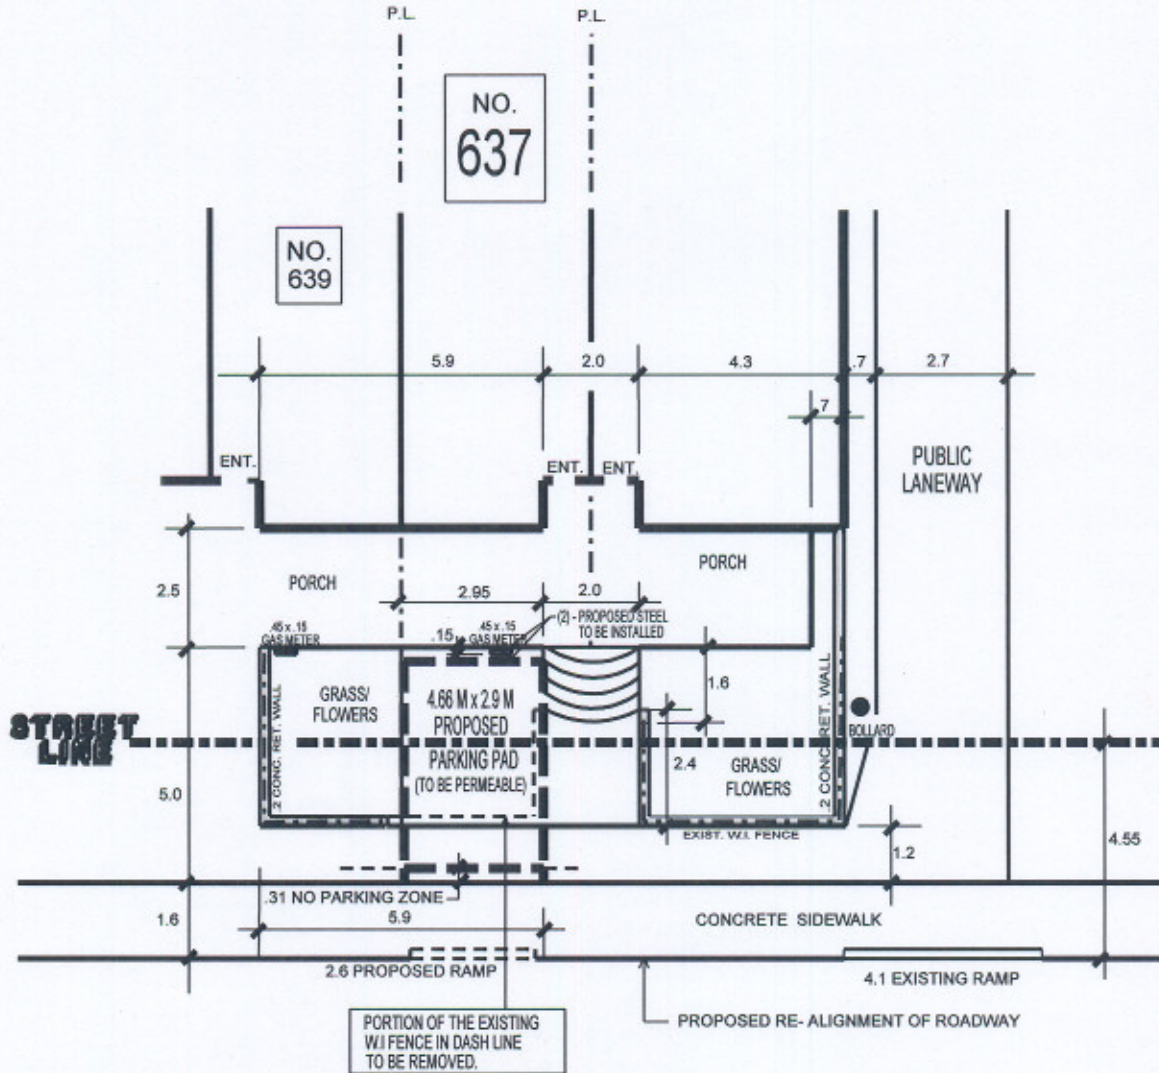

# LANSDOWNE AVENUE



**TRANSPORTATION SERVICES DIVISION**  
**TORONTO AND EAST YORK DISTRICT**  
 RIGHT OF WAY MANAGEMENT OFF STREET PARKING

<b>FRONT YARD PARKING</b>	<b>FYP:</b>
TOTAL PROPOSED PARKING AREA BELOW STREET LINE	N/A
TOTAL LANDSCAPED OPEN SPACE	N/A
TOTAL PAVED AREA	N/A
DRAWN BY: M.PAPA	DATE: MAR. 27' 07 SCALE: 1:100



REVISIONS	
Date	By
MAY 8' 07	M.P.P