


APPENDIX ' D '

EXISTING CONDITION

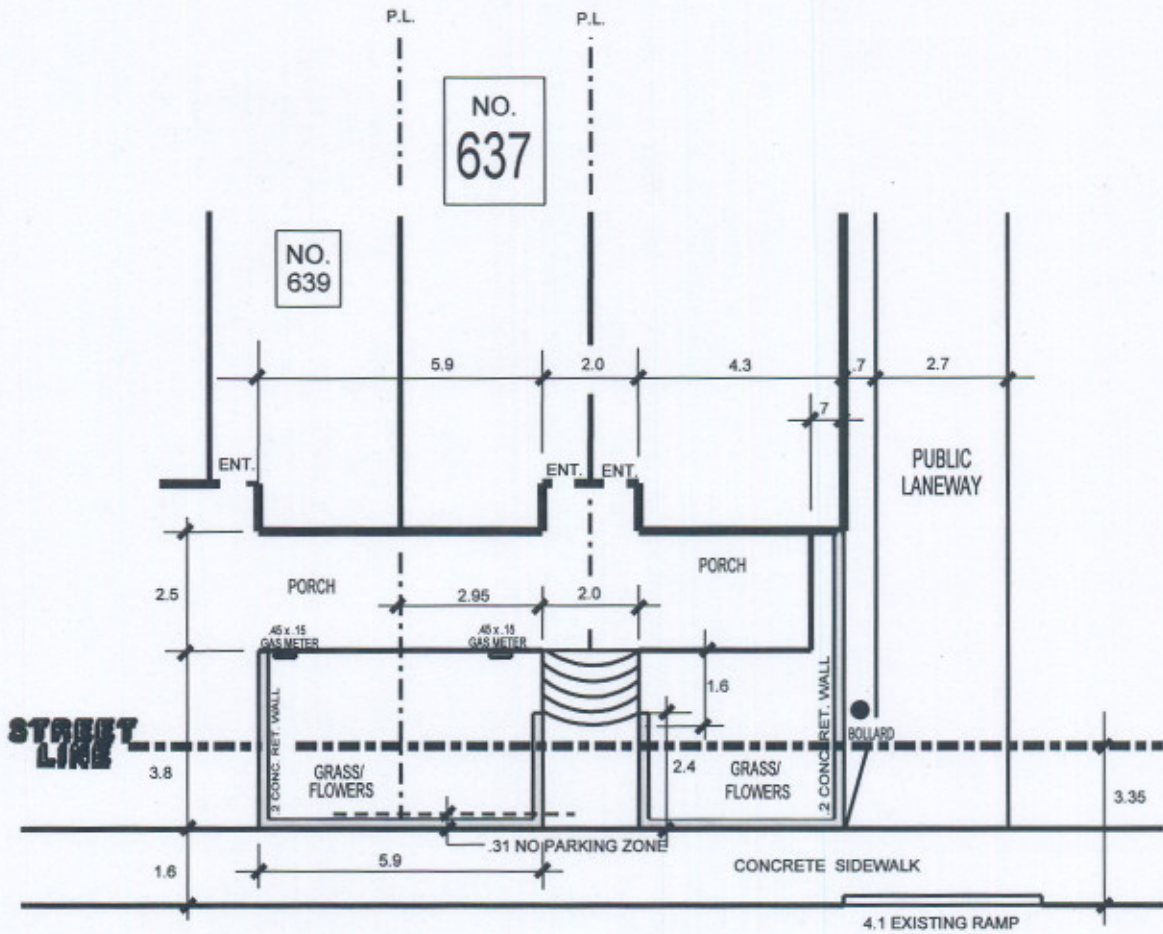

LANSDOWNE AVENUE



TRANSPORTATION SERVICES DIVISION
 TORONTO AND EAST YORK DISTRICT
 RIGHT OF WAY MANAGEMENT OFF STREET PARKING

FRONT YARD PARKING	FYP:
TOTAL PROPOSED PARKING AREA BELOW STREET LINE	N/A
TOTAL LANDSCAPED OPEN SPACE	N/A
TOTAL PAVED AREA	N/A
DRAWN BY: M.PAPA	DATE: MAR. 27' 07 SCALE: 1:100

Date	By