


APPENDIX 'B'

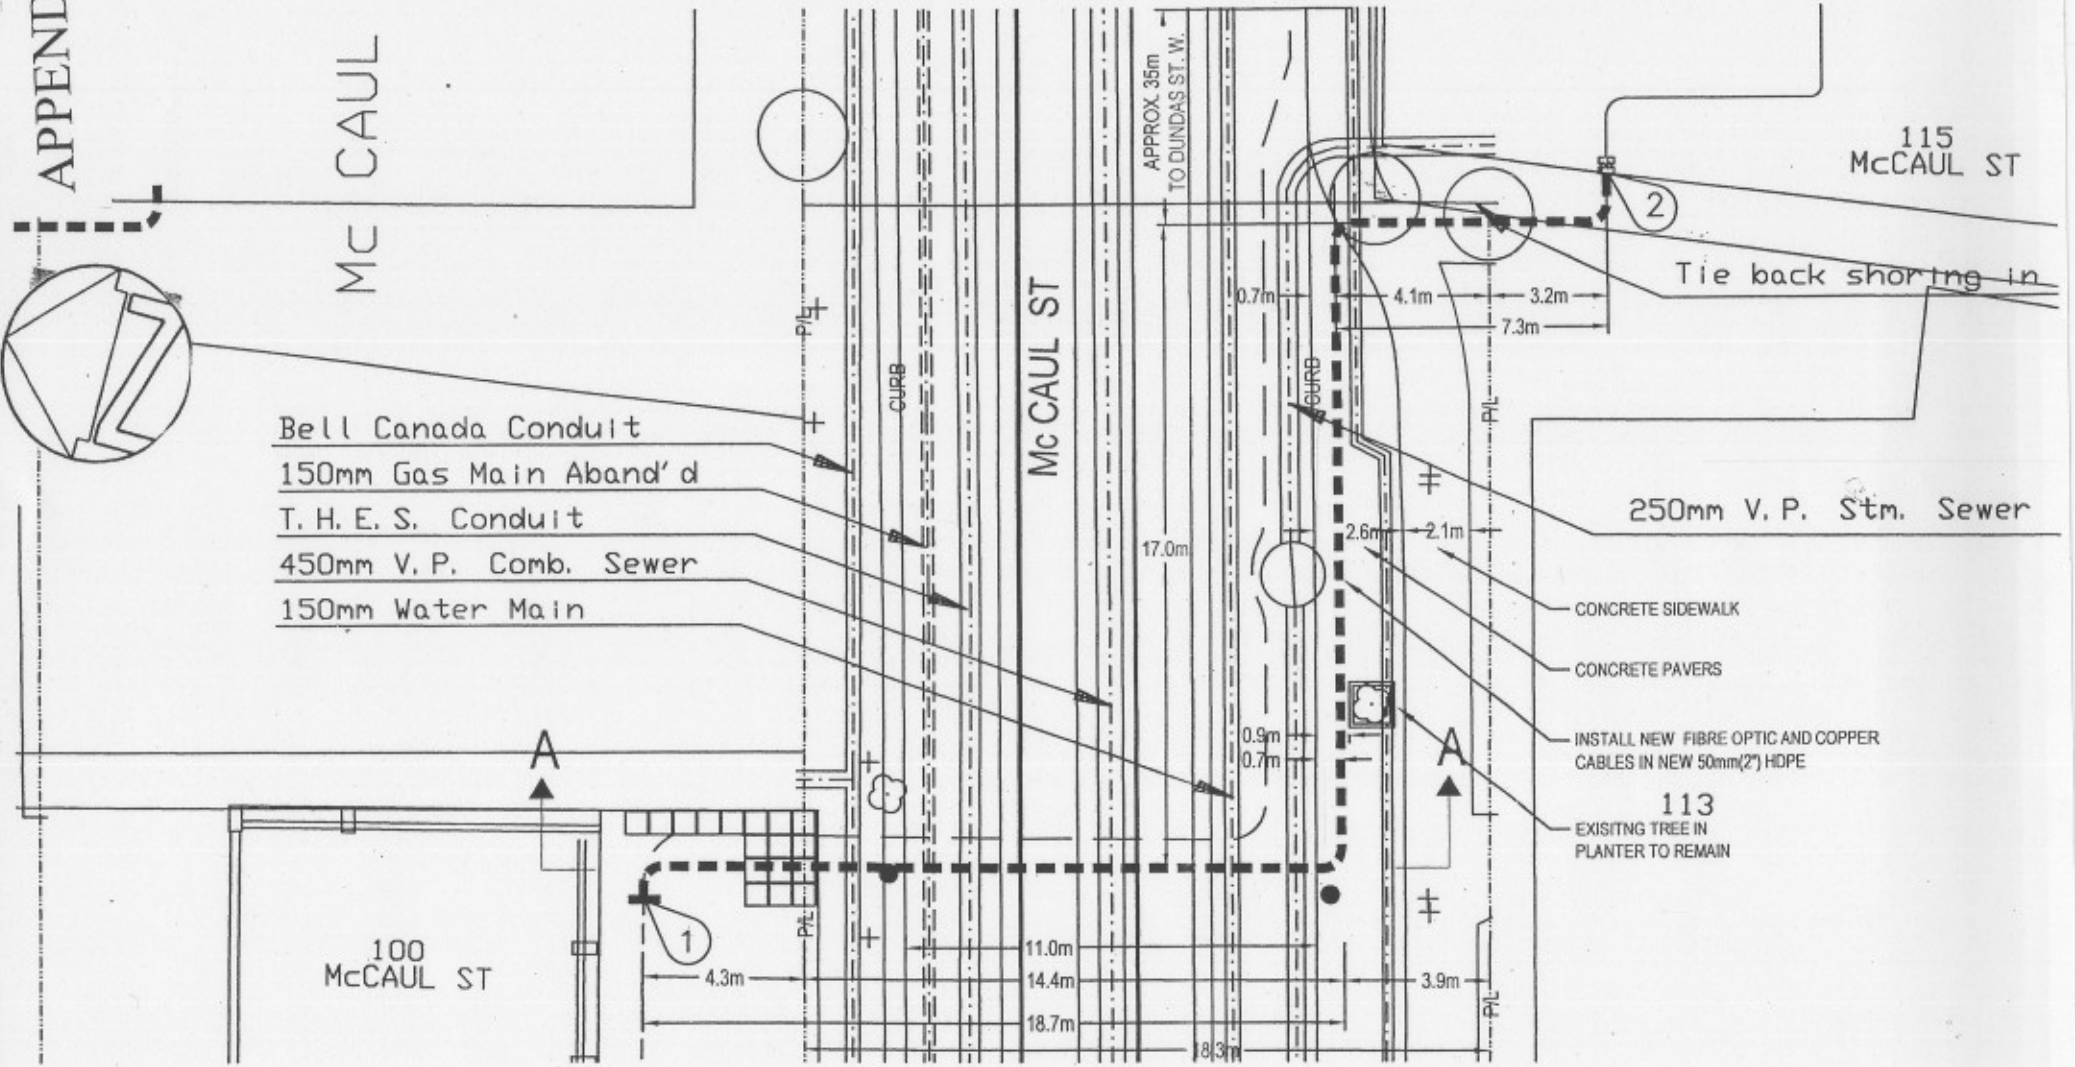

- Bell Canada Conduit
- 150mm Gas Main Aband'd
- T. H. E. S. Conduit
- 450mm V. P. Comb. Sewer
- 150mm Water Main

250mm V. P. Stm. Sewer

CONCRETE SIDEWALK

CONCRETE PAVERS

INSTALL NEW FIBRE OPTIC AND COPPER CABLES IN NEW 50mm(2") HDPE

113 EXISTING TREE IN PLANTER TO REMAIN

PLAN
100 MCCAUL ST
SCALE: 1:200