


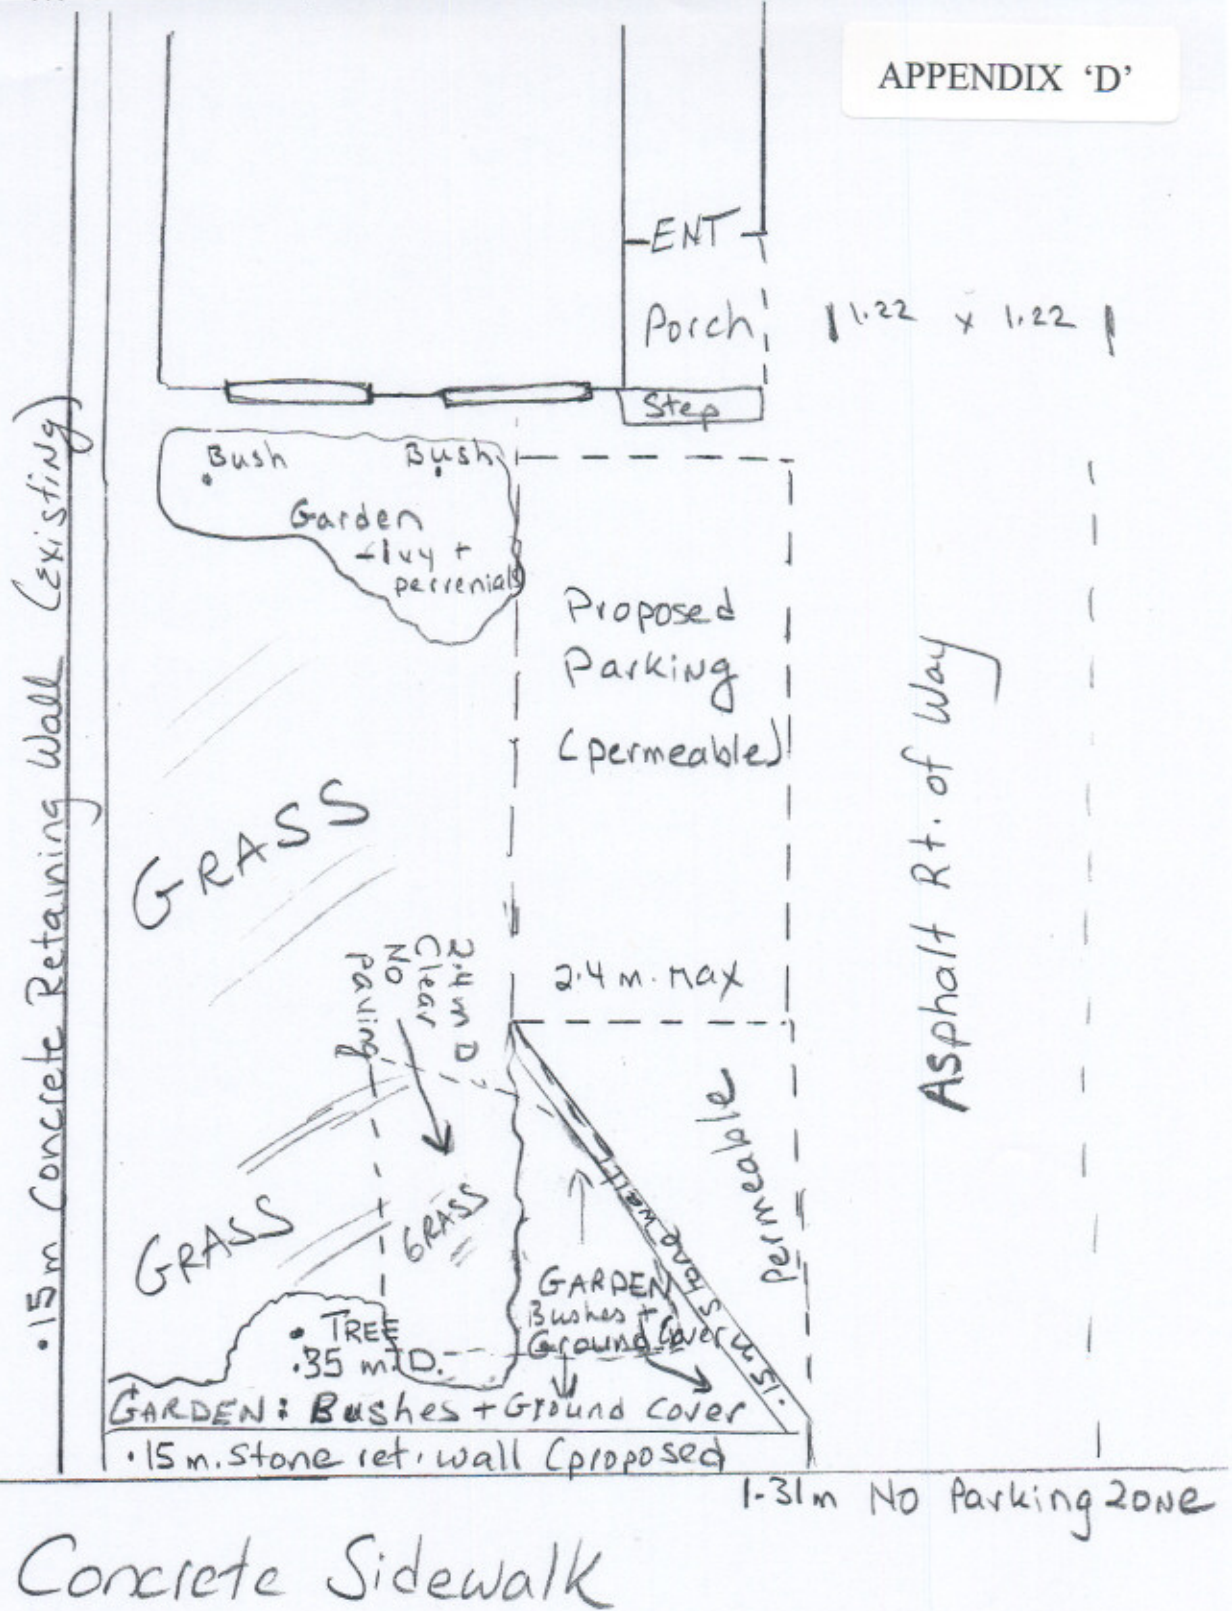

Landscaping Proposal for
57 Petman Ave.

J. Kessler 416-322-6840