


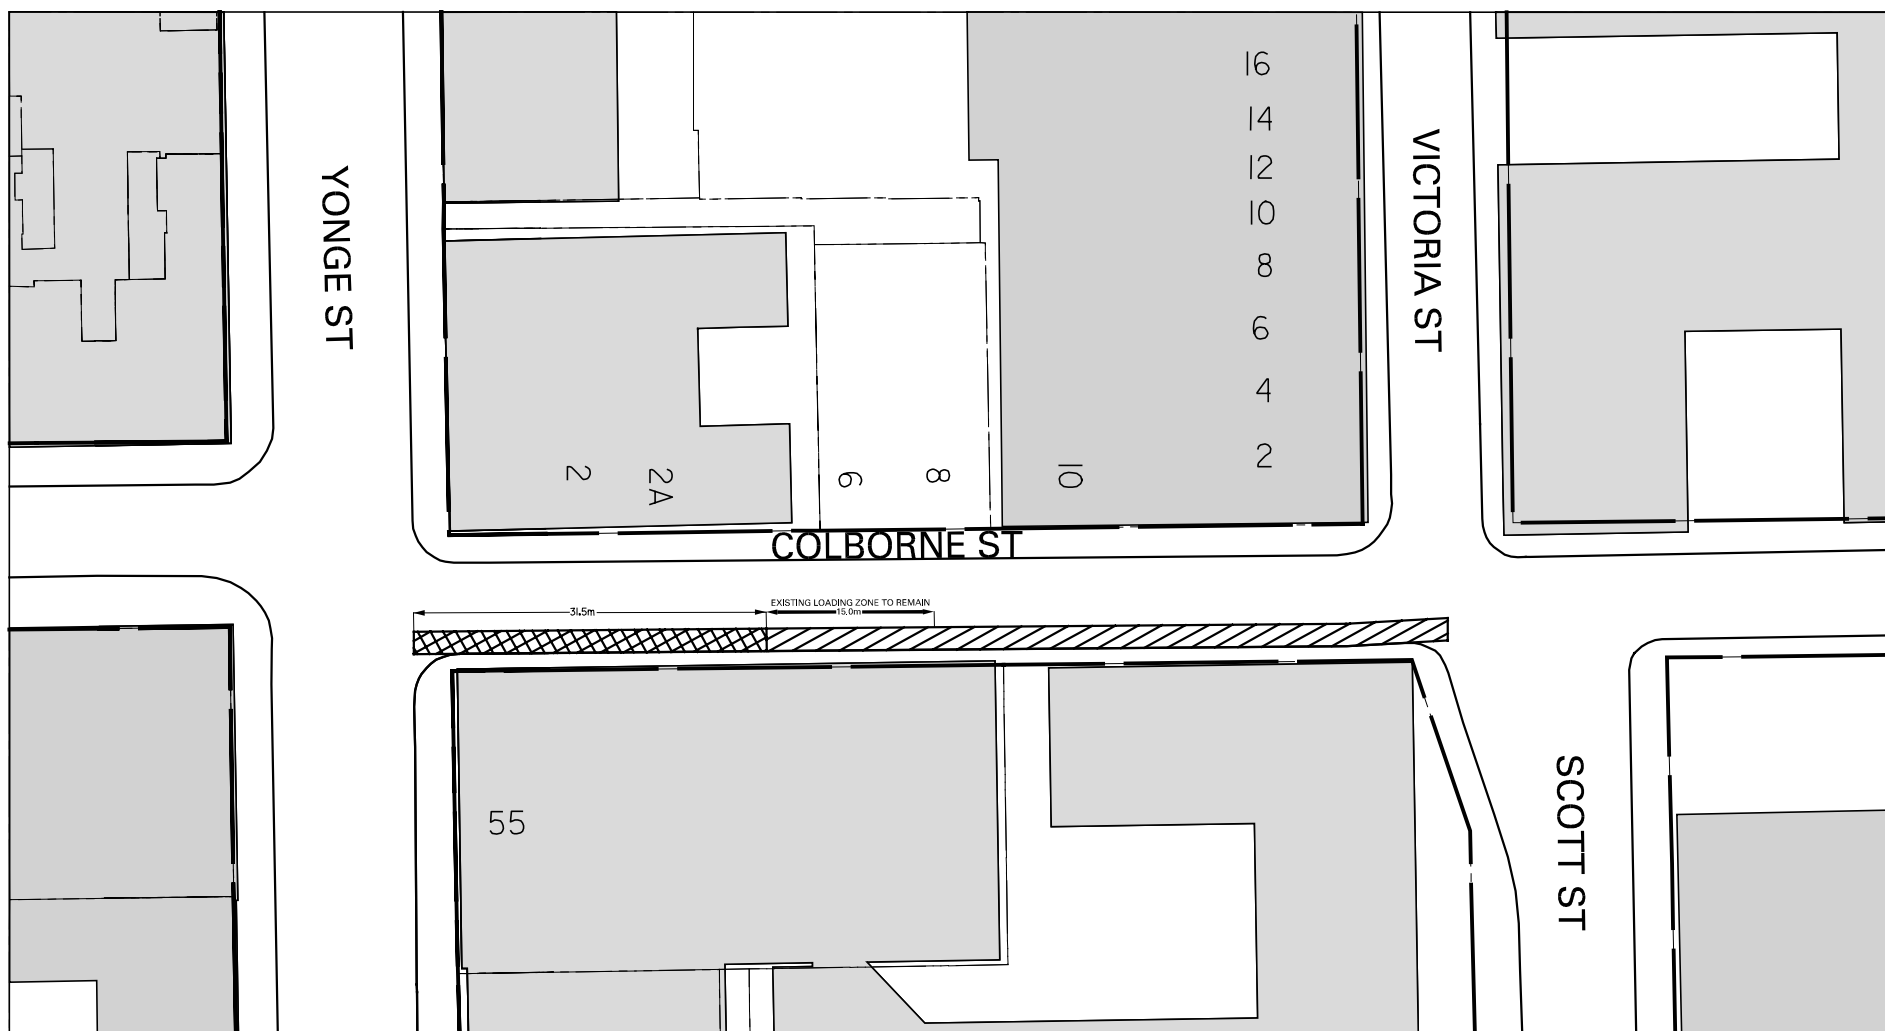

LEGEND



PROPOSED NO STOPPING
EXISTING NO STANDING
TO BE RESCINDED



EXISTING NO STANDING
TO BE REMAIN

COLBORNE STREET (SOUTH SIDE) EAST OF YONGE STREET PROPOSED NO STOPPING PROHIBITION

