


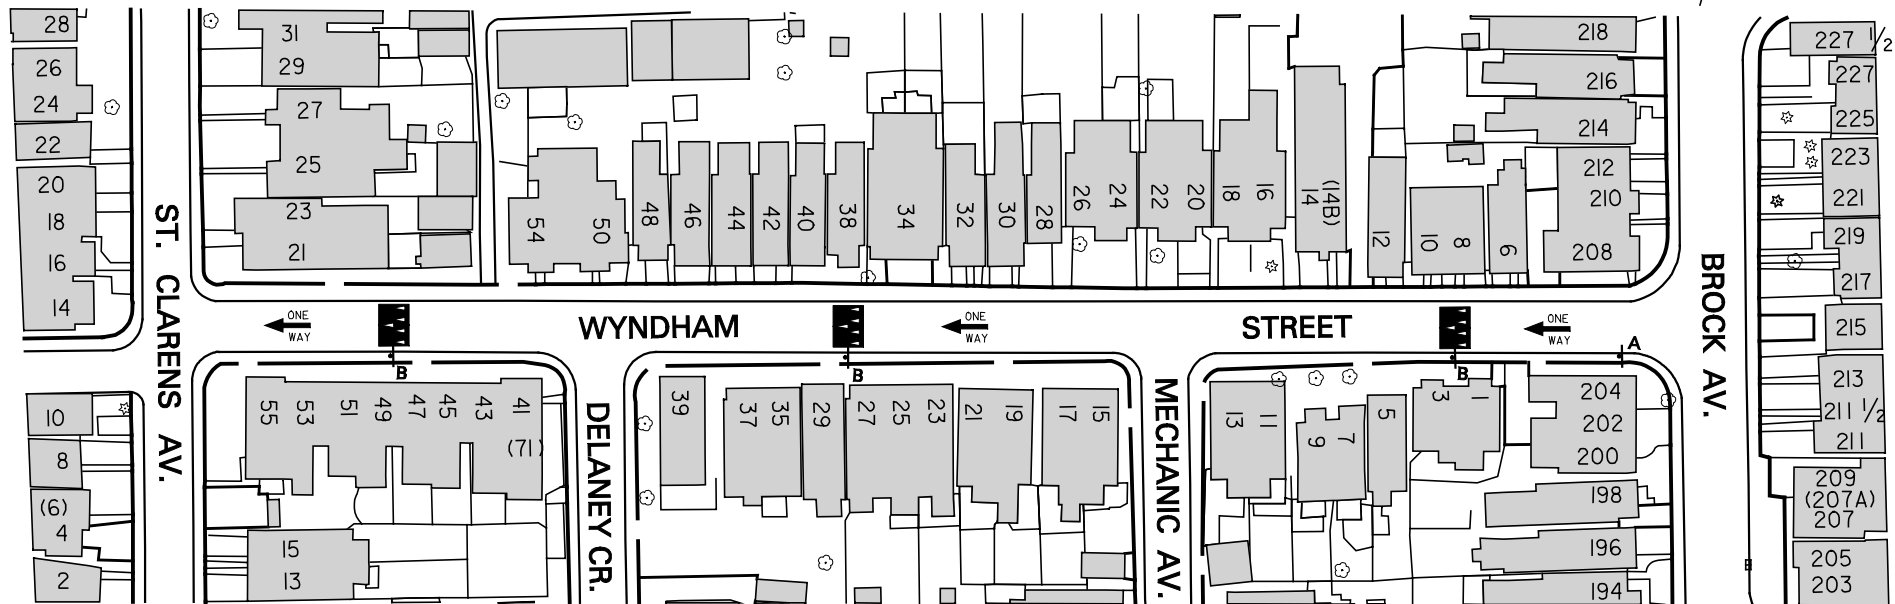

LEGEND

-  PROPOSED SPEED HUMPS
-  — A
-  — A
-  — B

**WYNDHAM STREET
BROCK AVENUE - ST. CLARENS AVENUE
PROPOSED SPEED HUMPS LOCATIONS**

NOTE :

EVERY ATTEMPT WILL BE MADE TO UTILIZE EXISTING POLES FOR SPEED HUMPS SIGNS, HOWEVER IT MAY BE NECESSARY TO INSTALL NEW POLES FOR THESE SIGNS.

SPEED HUMPS MAY NOT BE CONSTRUCTED EXACTLY IN THE LOCATIONS SHOWN DUE TO FIELD CONDITIONS.