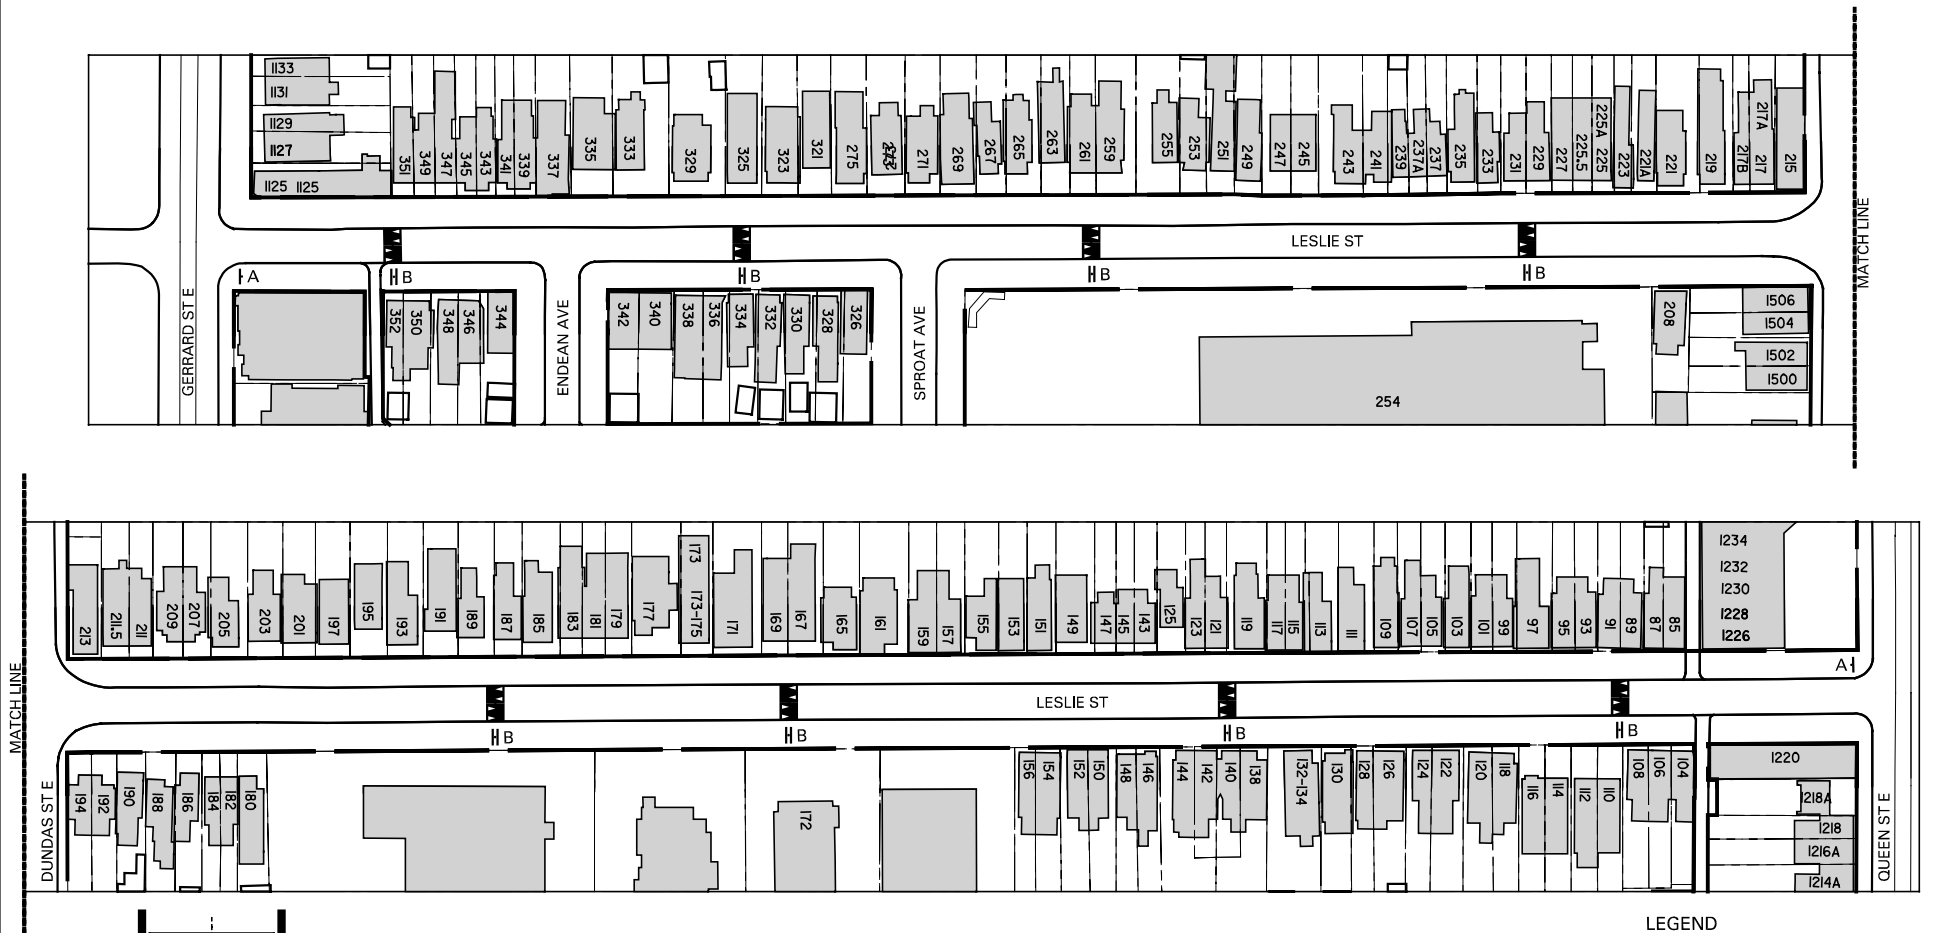


TWO-WAY STREET
SPEED HUMP DETAIL


NOTE :

EVERY ATTEMPT WILL BE MADE TO UTILIZE EXISTING POLES FOR SPEED HUMP SIGNS; HOWEVER IT MAY BE NECESSARY TO INSTALL NEW POLES FOR THESE SIGNS.

SPEED HUMPS MAY NOT BE CONSTRUCTED EXACTLY IN THE LOCATIONS SHOWN DUE TO FIELD CONDITIONS.

LESLIE STREET GERRARD STREET EAST - QUEEN STREET EAST PROPOSED SPEED HUMP LOCATION PLAN

LEGEND

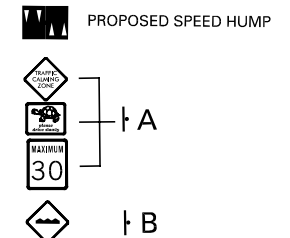

NOTE:

1. INFORMATION ON THIS PLAN IS BASED ON OFFICE RECORDS AND IS SUBJECT TO FIELD VERIFICATION.
2. ALL DIMENSIONS ARE APPROXIMATE.