


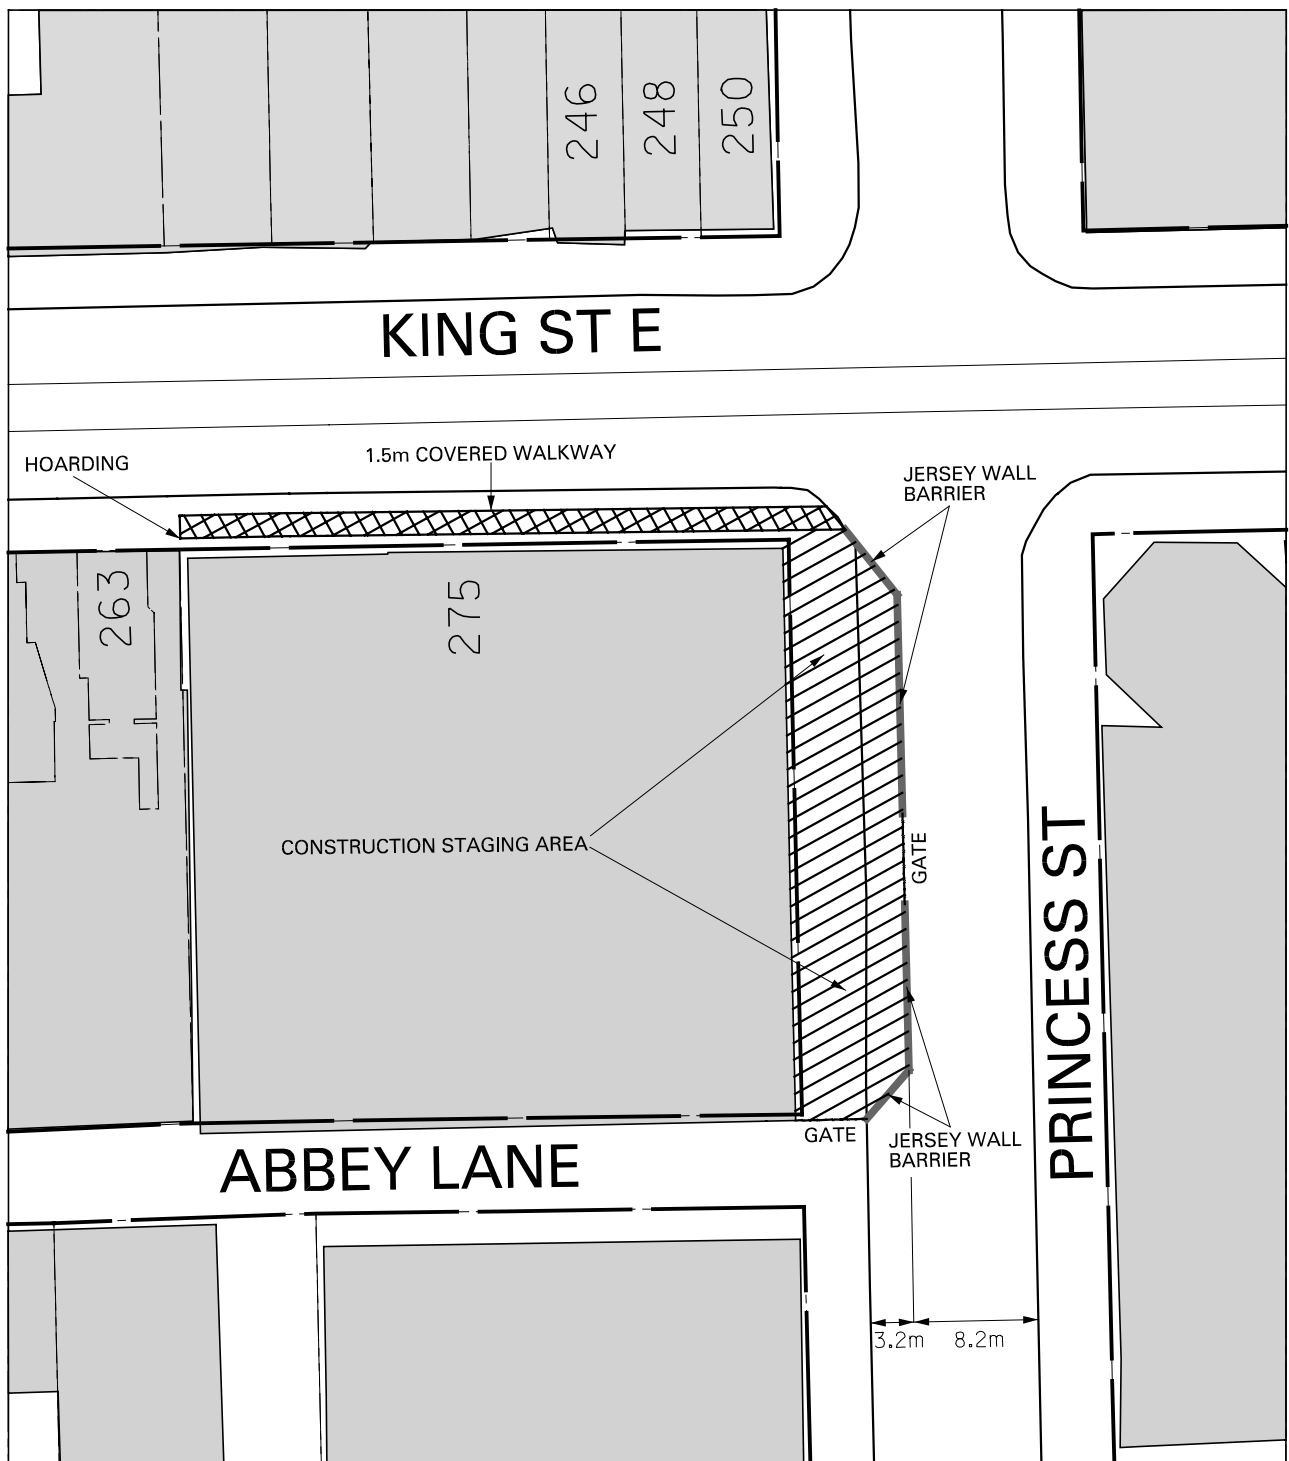

PRINCESS STREET CONSTRUCTION STAGING AREA

