


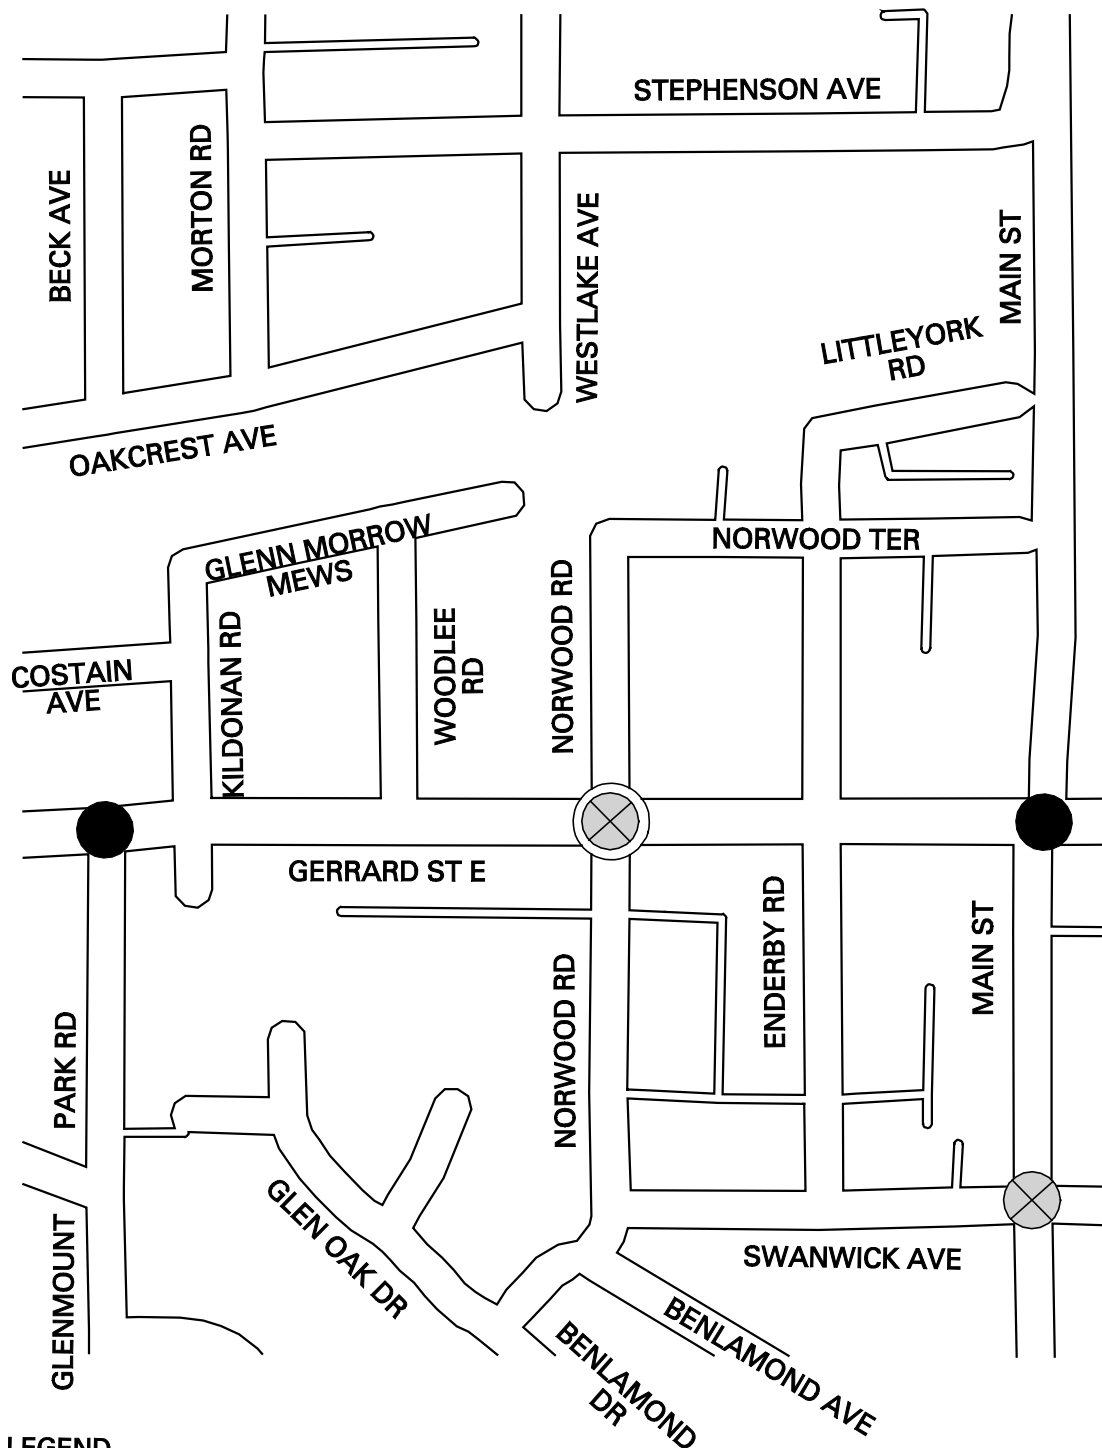

LEGEND

- EXISTING SIGNALIZED INTERSECTION
- ⊗ EXISTING PEDESTRIAN CROSSOVER
- ⊗ REQUESTED PEDESTRIAN CROSSOVER

NORWOOD RD. - GERRARD ST. E. REQUESTED PEDESTRIAN CROSSOVER

E.M.S.

DWG. NO. 42IF-9069

AUGUST, 2007

TRANSPORTATION SERVICES

TORONTO & EAST YORK DISTRICT