


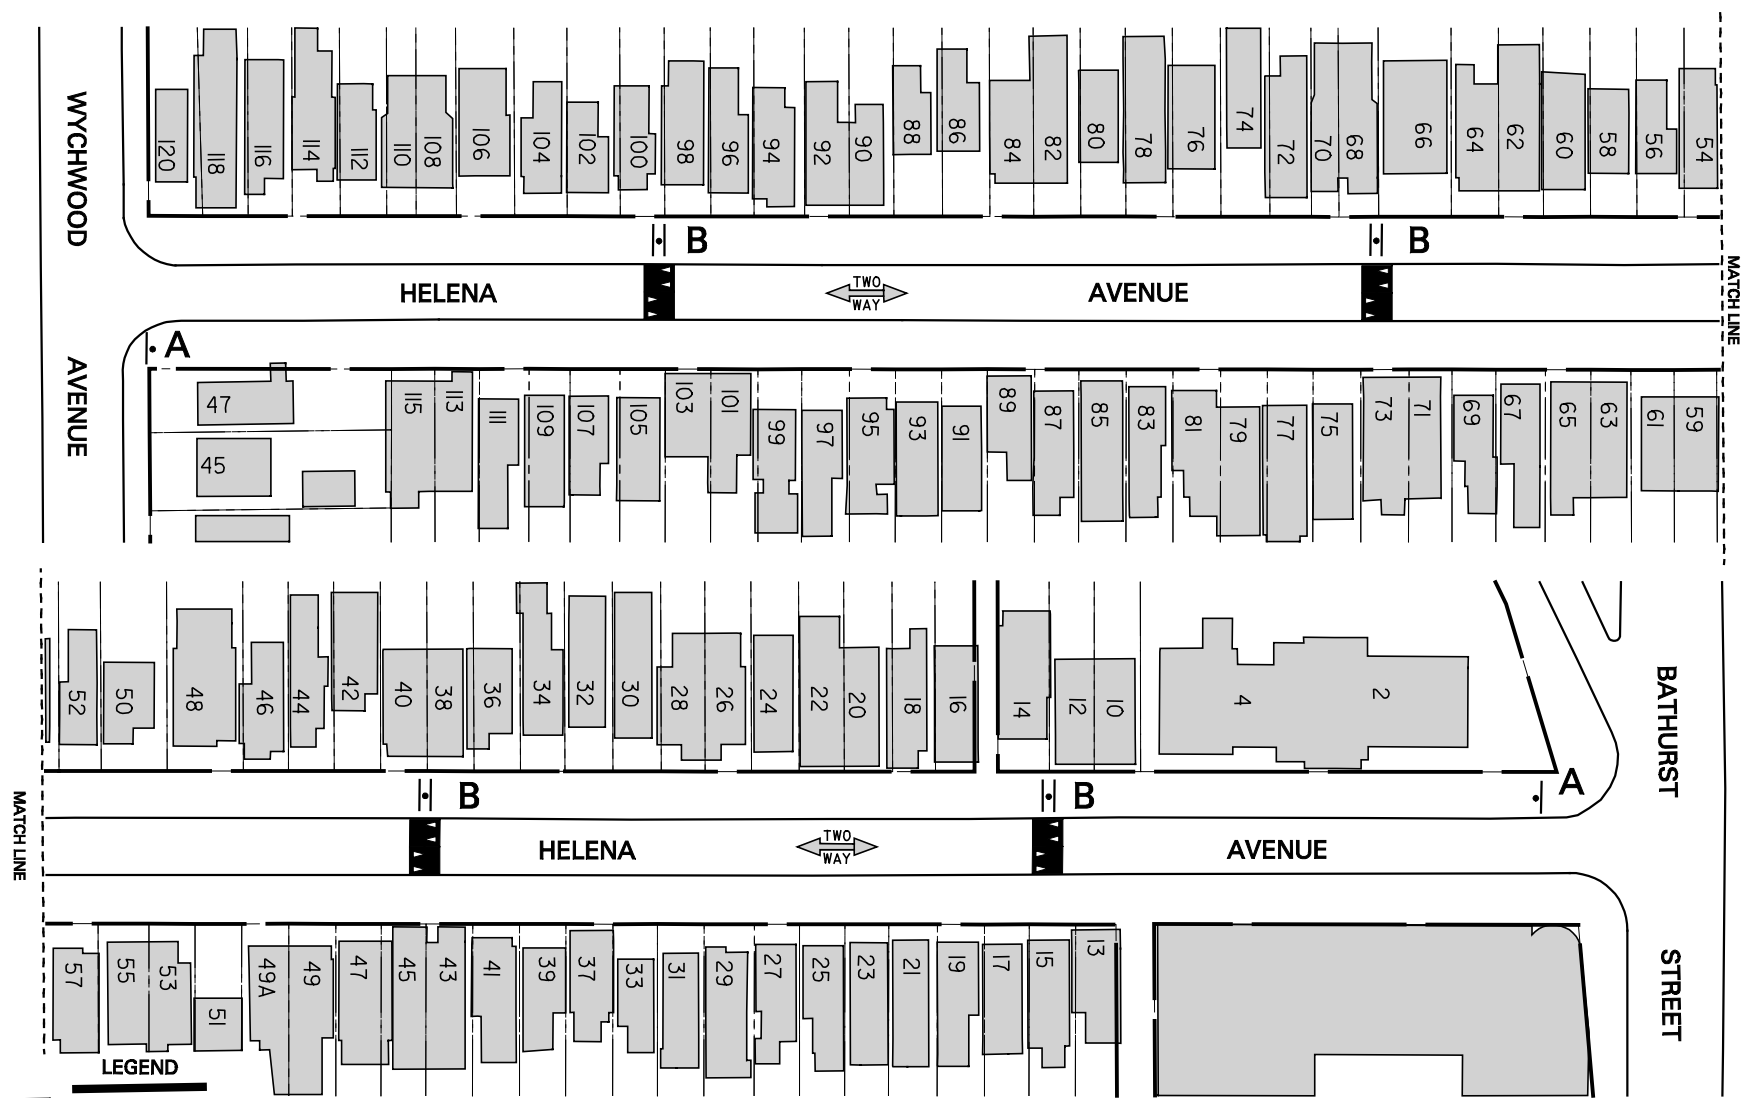

LEGEND

 **PROPOSED SPEED HUMPS**

 **A**

 **30**

 **B**

HELENA AVENUE BATHURST STREET - WYCHWOOD AVENUE PROPOSED SPEED HUMPS LOCATIONS

NOTE :

EVERY ATTEMPT WILL BE MADE TO UTILIZE EXISTING POLES FOR SPEED HUMPS SIGNS, HOWEVER IT MAY BE NECESSARY TO INSTALL NEW POLES FOR THESE SIGNS.

SPEED HUMPS MAY NOT BE CONSTRUCTED EXACTLY IN THE LOCATIONS SHOWN DUE TO FIELD CONDITIONS.