
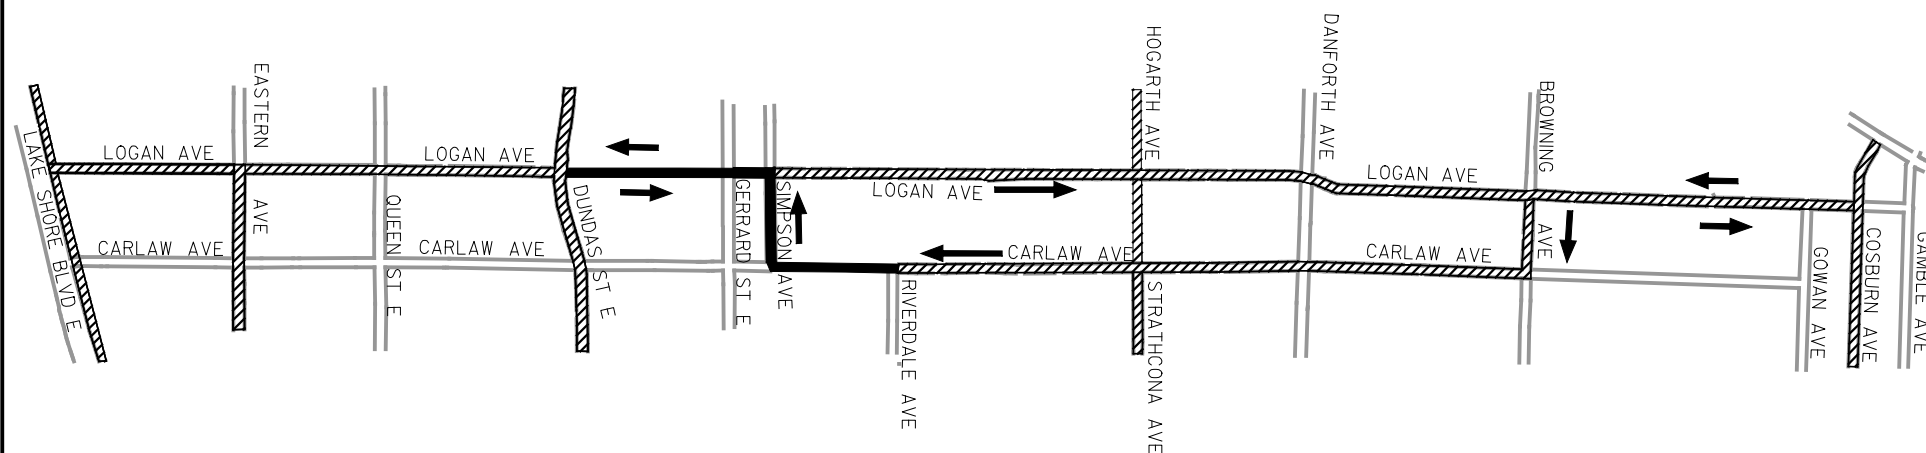


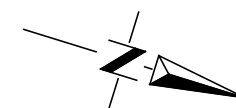

LEGEND

-  PROPOSED BIKEWAY
-  EXISTING/APPROVED BIKEWAY
-  DIRECTION OF TRAVEL

LOGAN AVE AND CARLAW AVE BICYCLE FACILITY CONTEXT PLAN