

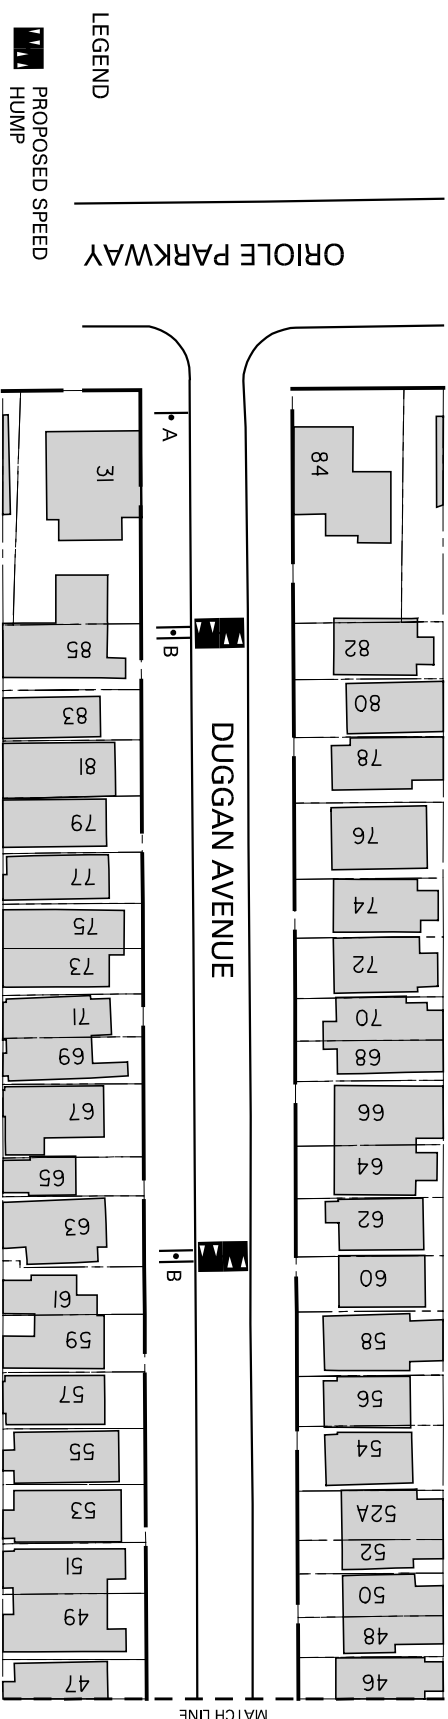
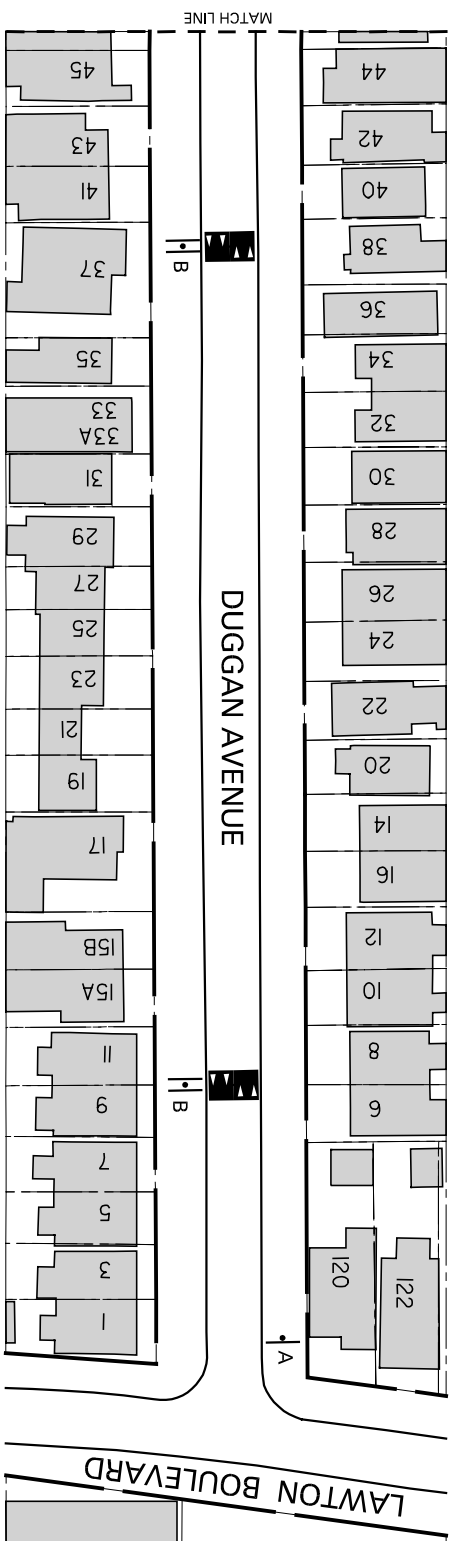
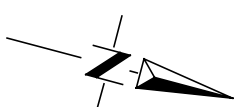


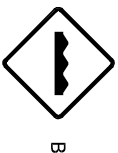

LEGEND
PROPOSED SPEED
HUMP

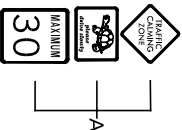

NOTE:
EVERY ATTEMPT WILL BE MADE TO
UTILIZE EXISTING POLES FOR SPEED
HUMP SIGNS. IF IT IS DEEMED
NECESSARY TO INSTALL NEW POLES
FOR THESE SIGNS,
SPEED HUMPS MAY NOT BE
CONSTRUCTED EXACTLY IN THE
LOCATIONS SHOWN DUE TO
FIELD CONDITIONS.

DUGGAN AVENUE LAWTON BOULEVARD - ORIOLE PARKWAY PROPOSED SPEED HUMP LOCATIONS