

DO NOT SCALE DRAWING

Customer of existing site conditions and information. Report any and all deviations to the architect immediately.

All work is to be carried out according to the requirements of the current building codes and bylaws.

These drawings shall not be duplicated or used for any other project without the written consent of the architect.

The architect has reviewed and used responsibility for the design and has the specifications and notes the requirements set out in the Ontario Building Code to be a design.

QUALIFICATION INFORMATION  
 Bart Szoke 1111  
 2020

REGISTRATION INFORMATION  
 Bart Szoke Architect 1103  
 2020



enclosure fence  
 561 Spadina Ave  
 Toronto, ON

bart szoke  
 architect

257 Marguerite St  
 Toronto, ON  
 M6H 3S4  
 1. 416.533.7856  
 1. 416.533.1400  
 e. bszoke1@sympatico.ca


DATE: 2007 SEPT 20  
 SCALE: 1/8" = 1'-0"  
 DRAWN BY: dmm  
 CHECKED BY: dmt

AI

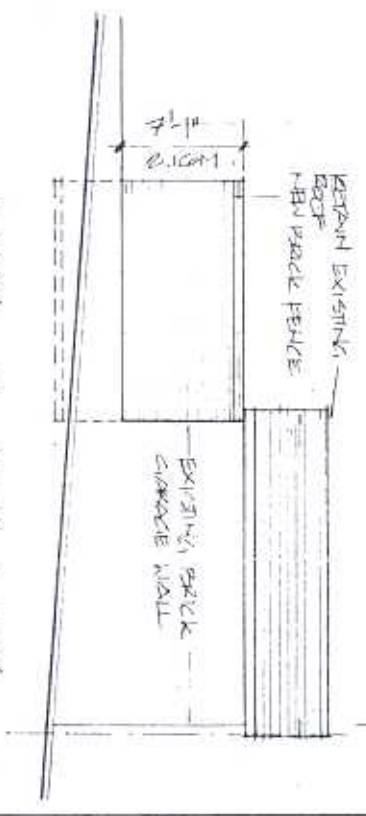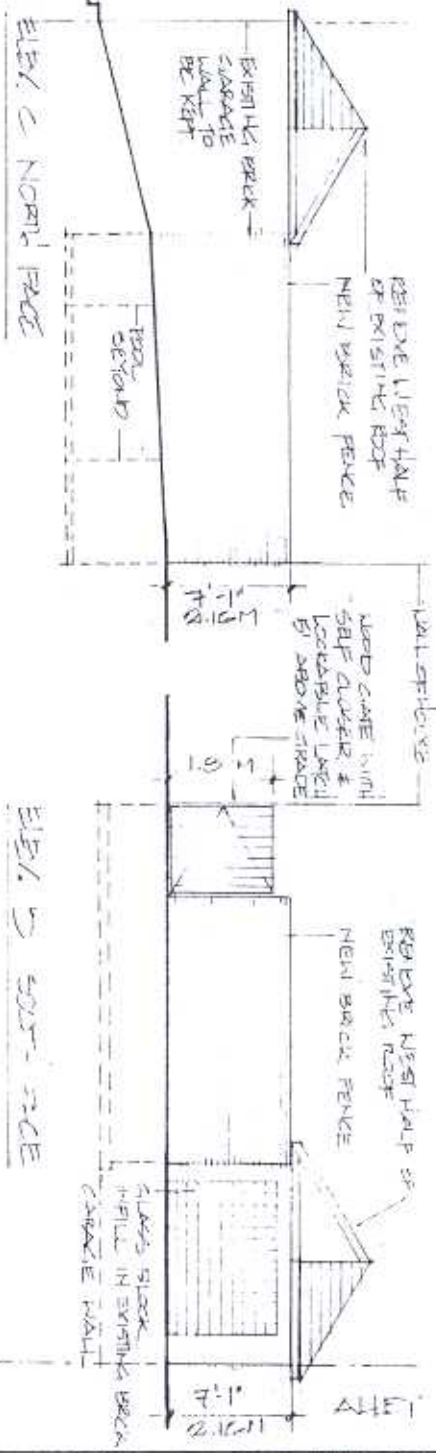

ELEV. C NORTH FACE

ELEV. D SOUTH FACE

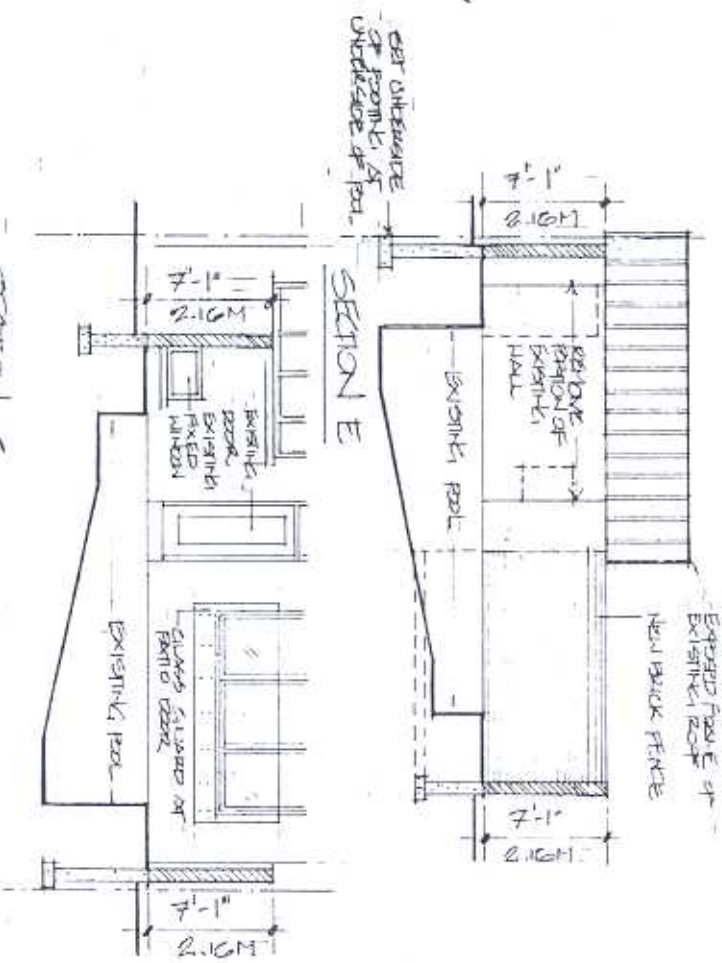

SECTION E

SECTION G