





BENLAMOND AVENUE

MAIN STREET

SWANWICK AVENUE

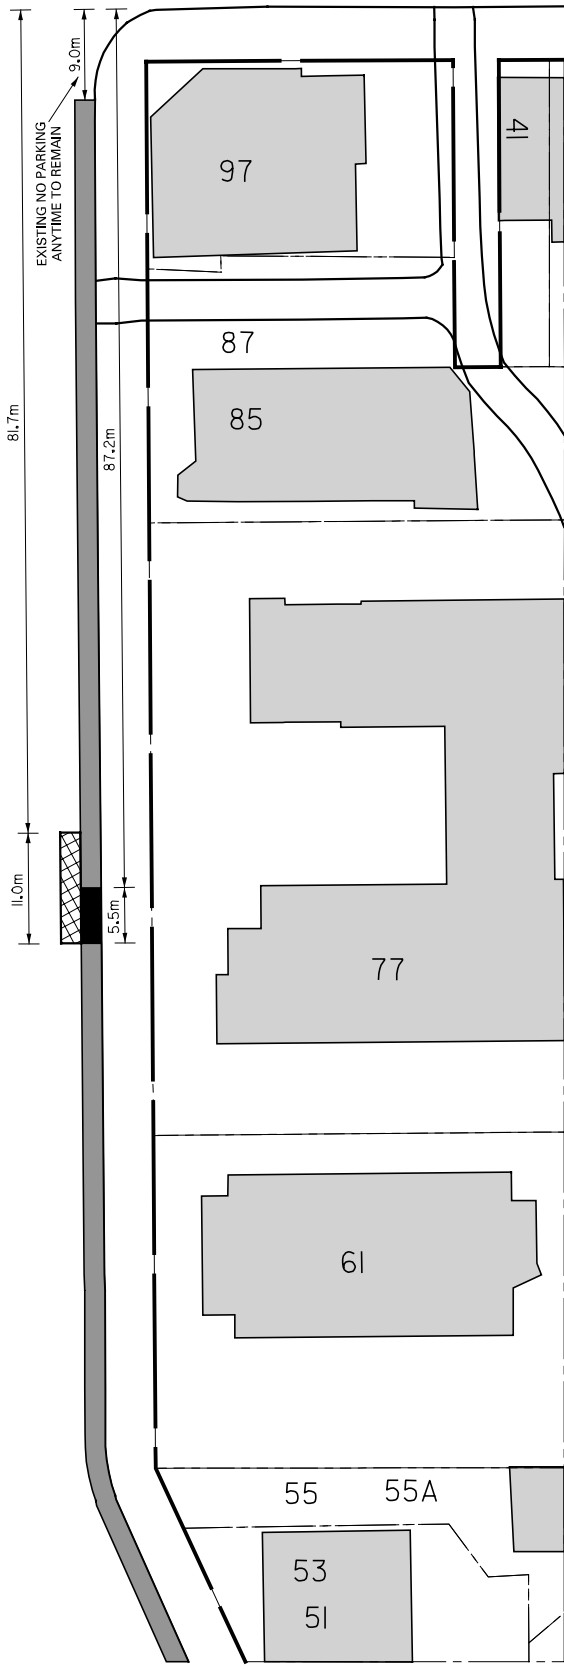

LEGEND

-  EXISTING PERMIT PARKING
12:00a.m. - 7:00a.m. TO BE AMENDED
-  EXISTING DISABLED PERSON'S
LOADING ZONE TO BE RESCINDED
-  PROPOSED DISABLED PERSON'S
LOADING ZONE

NOTE:

INFORMATION ON THIS PLAN IS BASED
ON OFFICE RECORDS AND IS SUBJECT
TO FIELD VERIFICATION.
ALL DIMENSIONS ARE APPROXIMATE.

**77 MAIN STREET
PROPOSED LENGTHENING OF EXISTING
DISABLED PERSON'S LOADING ZONE**