



3 West Fence Elevation
SCALE: 1/4" = 1'-0"

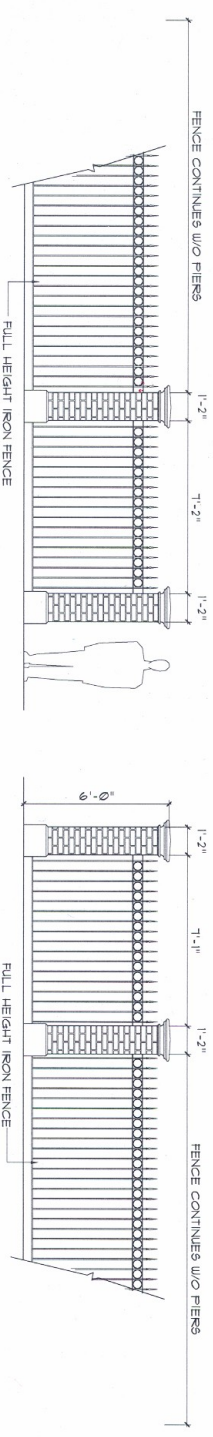

2 North Fence Elevation
SCALE: 1/4" = 1'-0"

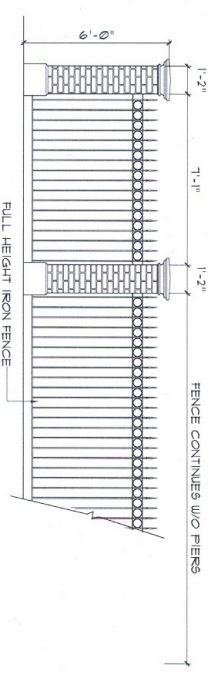

1 South Fence Elevation
SCALE: 1/4" = 1'-0"



Project Name	180 Crescent Rd.	Drawing Title	Fence/Gate elevations - REVISED OCT 10/07	Drawing No.	A2
Location	Toronto	Drawn By	RJ	Date	Aug. 16/07
Province	Ontario	Scale	1/4" = 1'-0"	CAD File	
Project No.	06-035				

DRAWING ROOM ARCHITECT INC.
287 MACHERSON AVENUE, #301
TORONTO ONTARIO
CANADA M4V 1A4
TEL: (416) 975-1815

ATTACHMENT 1