
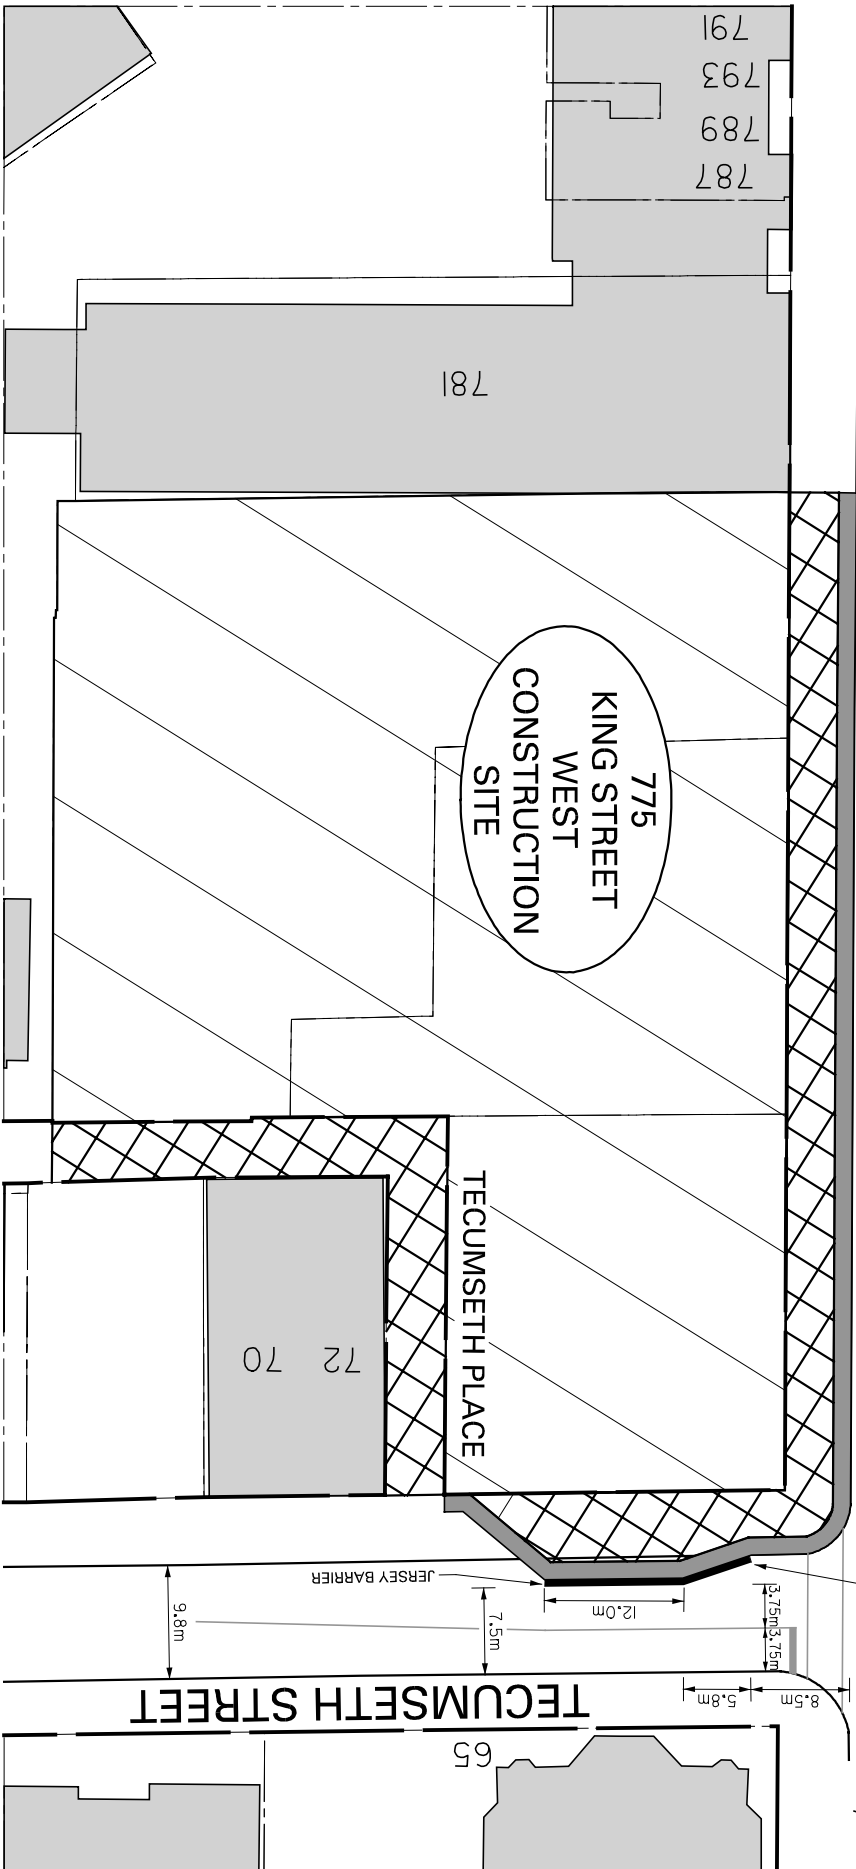




KING STREET WEST

JERSEY BARRIER

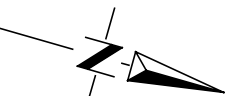

775 KING STREET WEST CONSTRUCTION SITE

775 KING STREET WEST PROPOSED CONSTRUCTION STAGING AREA

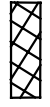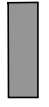- LEGEND**
-  PROPOSED CONSTRUCTION STAGING AREA
 -  PROPOSED 1.5m COVERED PEDESTRIAN WALKWAY

NOTE:

1. INFORMATION ON THIS PLAN IS BASED ON OFFICE RECORDS AND IS SUBJECT TO FIELD VERIFICATION.
2. ALL DIMENSIONS ARE APPROXIMATE.
3. PAVEMENT MARKING MAY NOT BE INSTALLED EXACTLY AS SHOWN.