





**LEGEND**

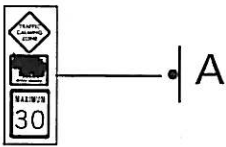

**NOTE :**

EVERY ATTEMPT WILL BE MADE TO UTILIZE EXISTING POLES FOR SPEED HUMP SIGNS, HOWEVER IT MAY BE NECESSARY TO INSTALL NEW POLES FOR THESE SIGNS.

SPEED HUMPS MAY NOT BE CONSTRUCTED EXACTLY IN THE LOCATIONS SHOWN DUE TO FIELD CONDITIONS.

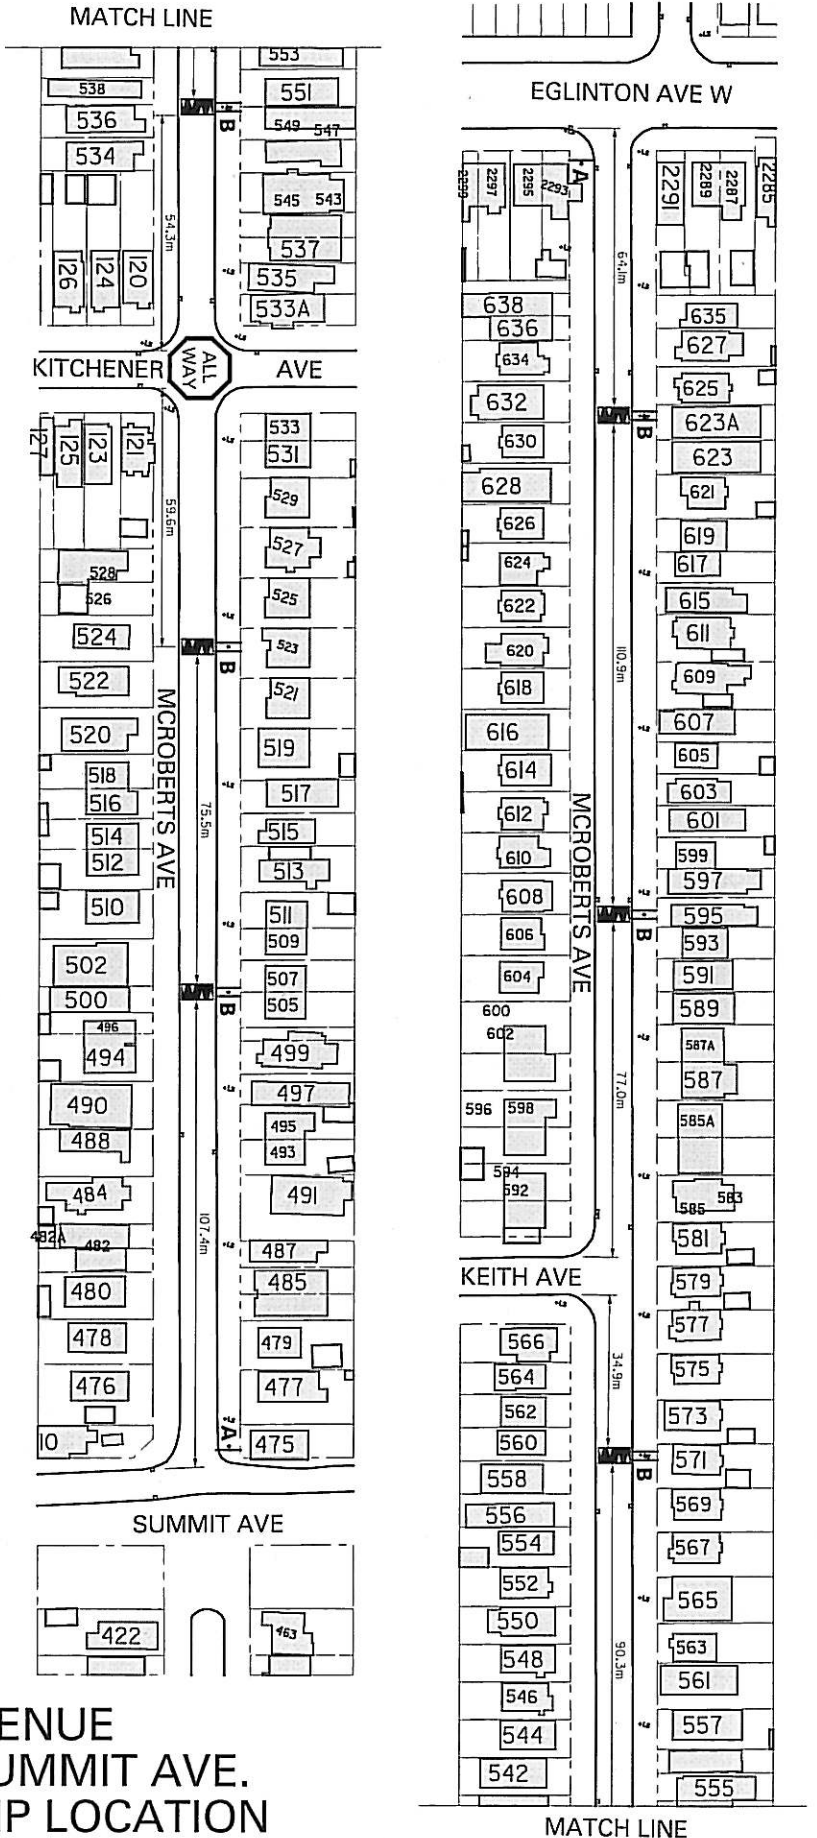

**MCROBERTS AVENUE  
EGLINTON AVE. W. - SUMMIT AVE.  
PROPOSED SPEED HUMP LOCATION**

