

RIVERWOOD PARKWAY LOCATION PLAN



LEGEND




PROPOSED SPEED HUMP



A




B

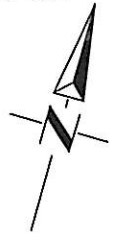

NOTE :

EVERY ATTEMPT WILL BE MADE TO UTILIZE EXISTING POLES FOR SPEED HUMP SIGNS, HOWEVER IT MAY BE NECESSARY TO INSTALL NEW POLES FOR THESE SIGNS.

SPEED HUMPS MAY NOT BE CONSTRUCTED EXACTLY IN THE LOCATIONS SHOWN DUE TO FIELD CONDITIONS.

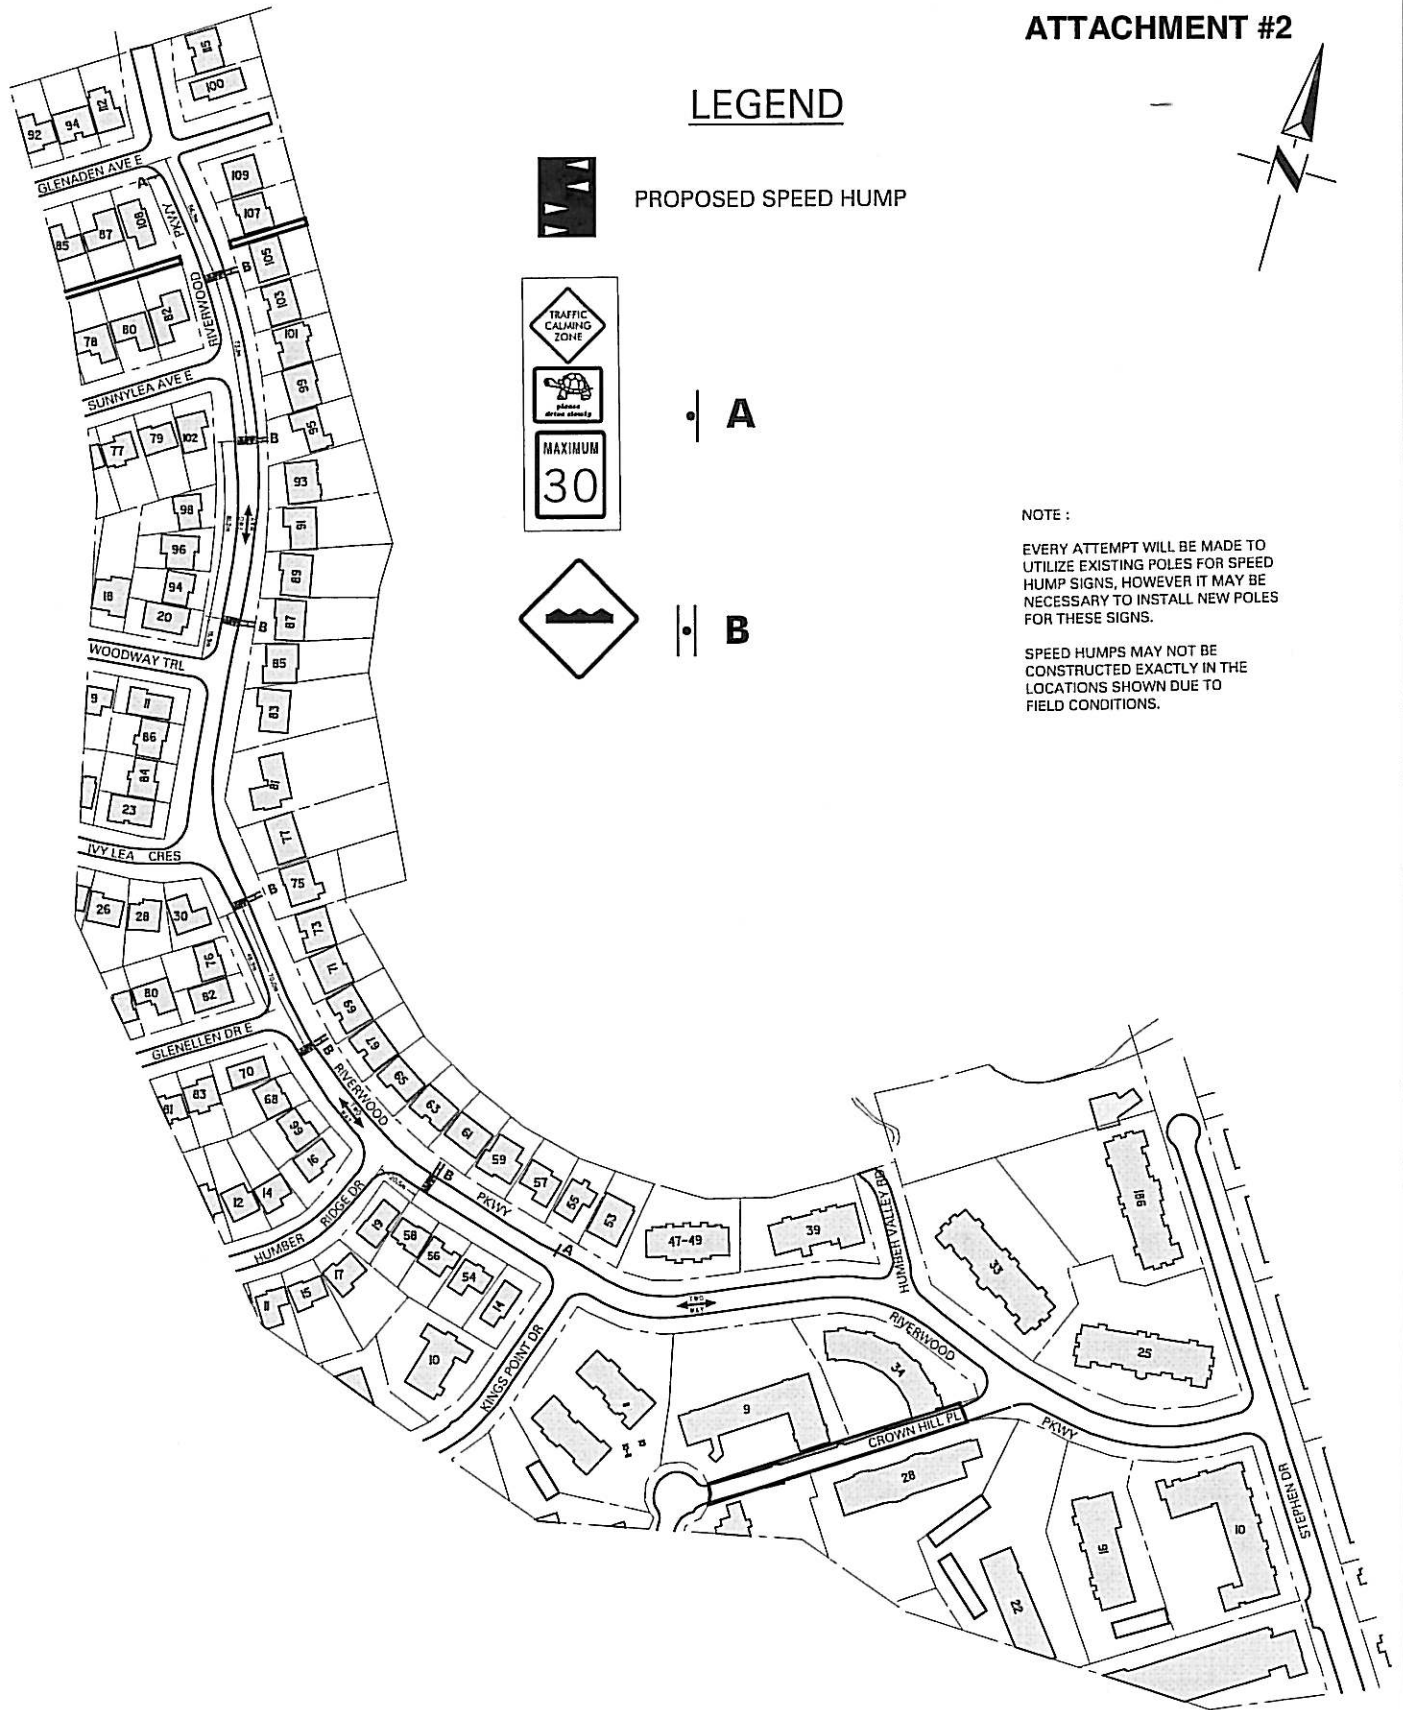

RIVERWOOD PARKWAY: GLENADEN AVE. E.- KINGS POINT DR.
PROPOSED SPEED HUMP LOCATION PLAN

