



BROOKSIDE AVE

ST JOHNS RD

57 BROOKSIDE AVENUE
FRONT YARD PARKING

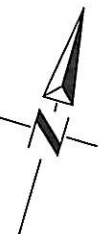

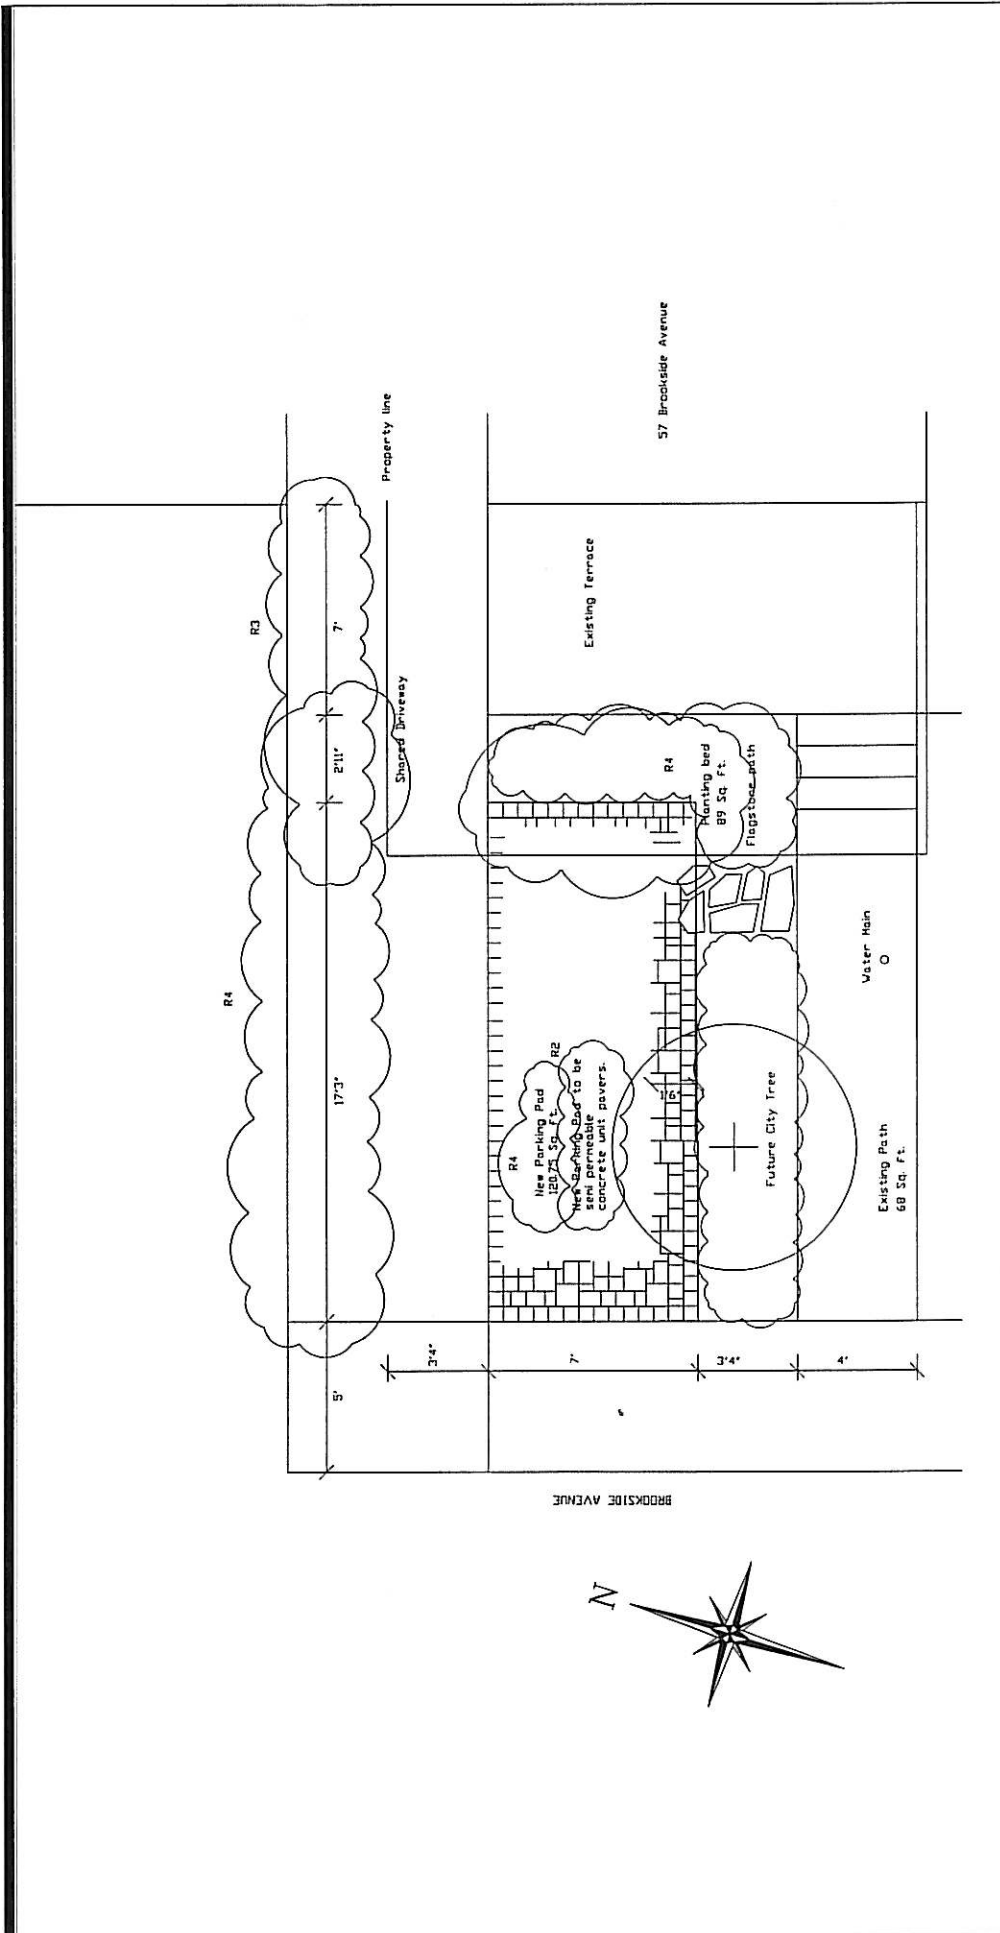

PARKING PAD PLAN
 Scale: 1/4"=1'-0"

No.	Revision	Date	Issued for
4	Additional as requested by City.	28-May-08	
3	Additional measurements added.	5-May-08	
2	Additional annotations added.	29-Apr-08	
1	Cars removed from driveway.	24-Apr-08	Parking Pad Permit
		20 Aug 07	Date

Drawing Title - PARKING PAD Project - FRY RESIDENCE 57 Brookside Avenue Etobicoke, Ontario	Date - 20th August 2007 Drawn by - JSW Checked by - JSW Scale - 1/4"=1'-0" File Number - 07 19 Draw Number - L1
---	--

Judith S. Wright Associates ENVIRONMENTAL PLANNERS LANDSCAPE ARCHITECTS 225 Dundas Street West, Toronto, Ontario, M5G 2A3 Tel: (416) 291-2287 Fax: (416) 291-1020 www.jswright.com

Contractor to check and verify all dimensions on site and report any discrepancies to the Landscape Architect prior to proceeding with the work.
 Do not scale this drawing.
 All Design Specifications and Utility Assemblies are the copyright property of the Landscape Architect and must be returned upon request. Reproduction in whole or in part is prohibited without the Landscape Architect's written consent.
 This Drawing is not to be used for construction until countersigned by the Landscape Architect.

