


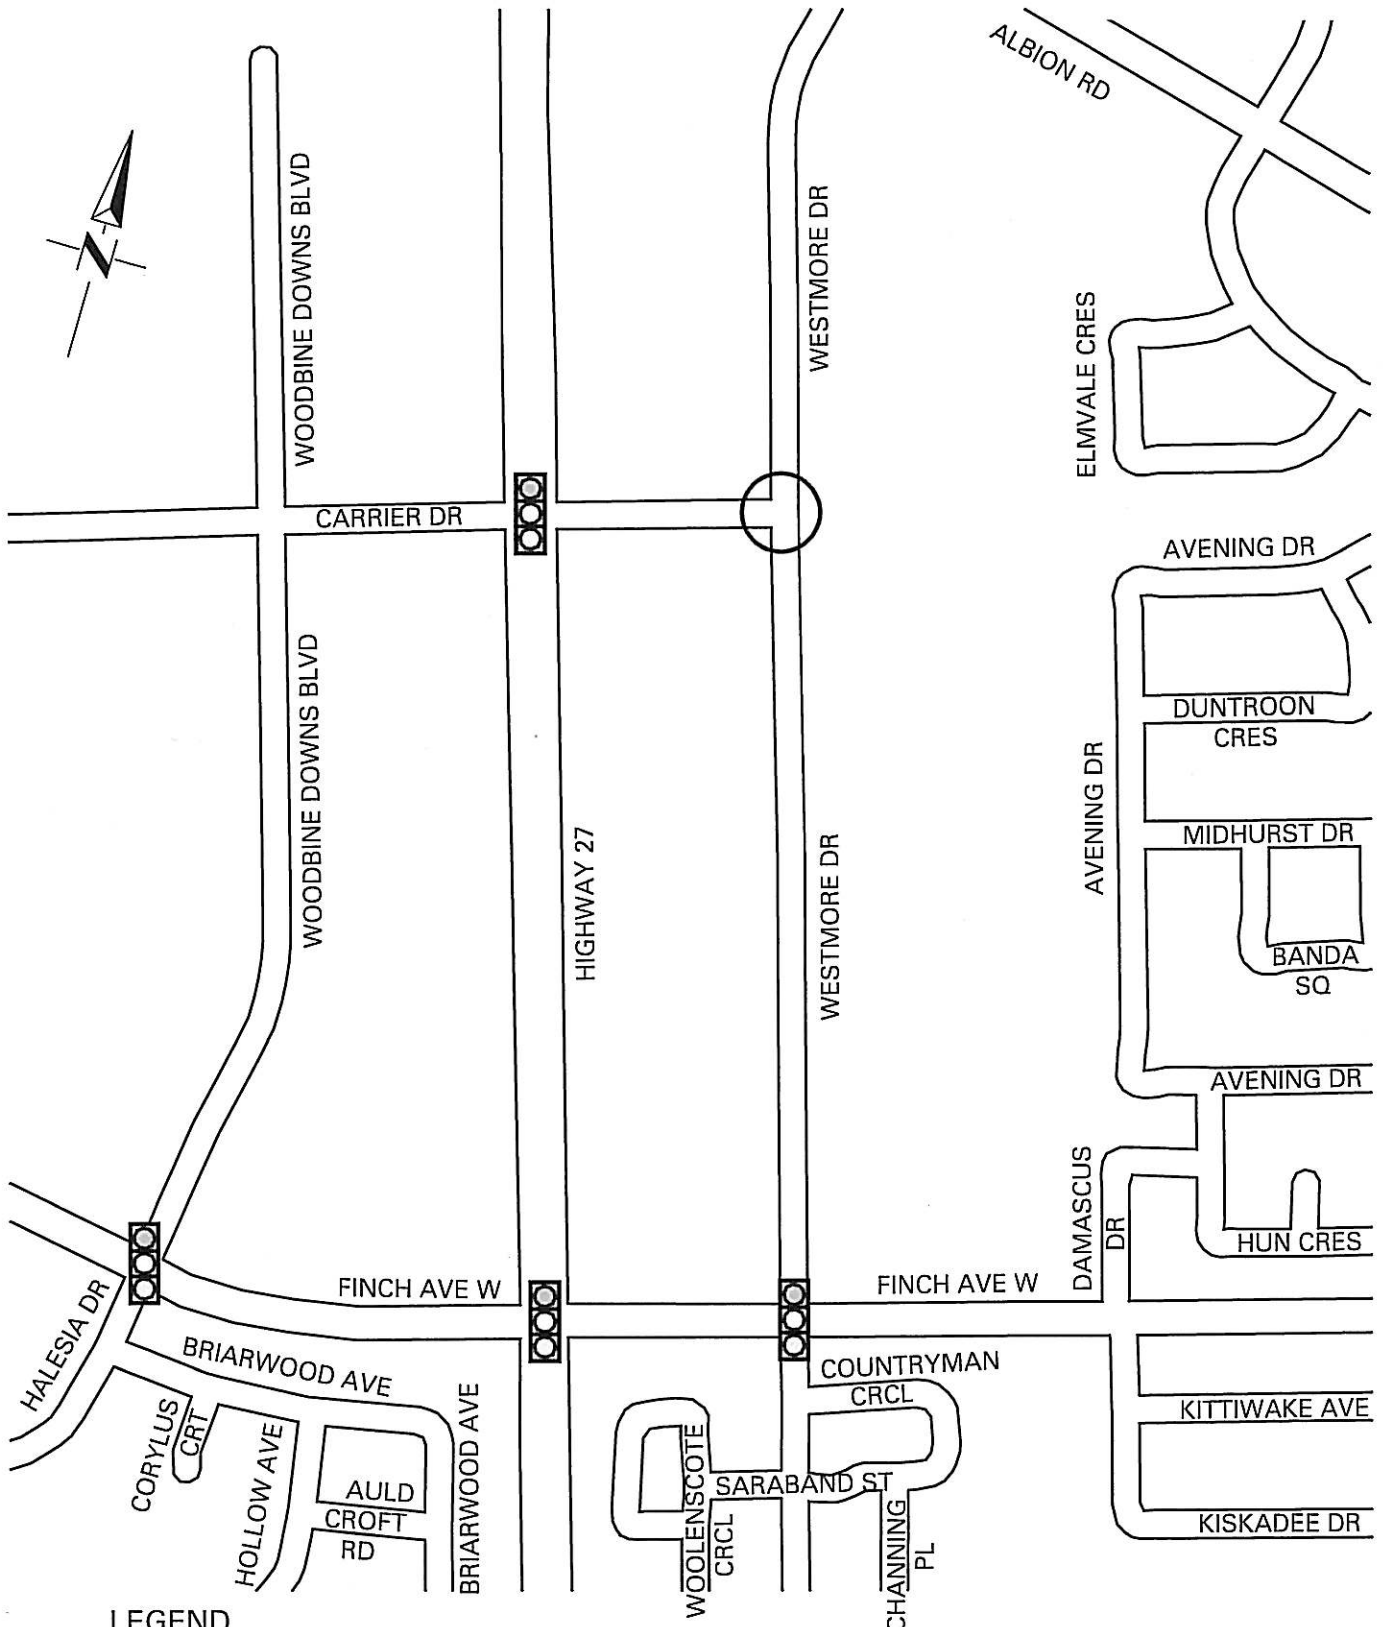

LEGEND



PROPOSED ALL-WAY STOP CONTROL

WESTMORE DR. AND CARRIER DR.
PROPOSED ALL-WAY STOP CONTROL

