


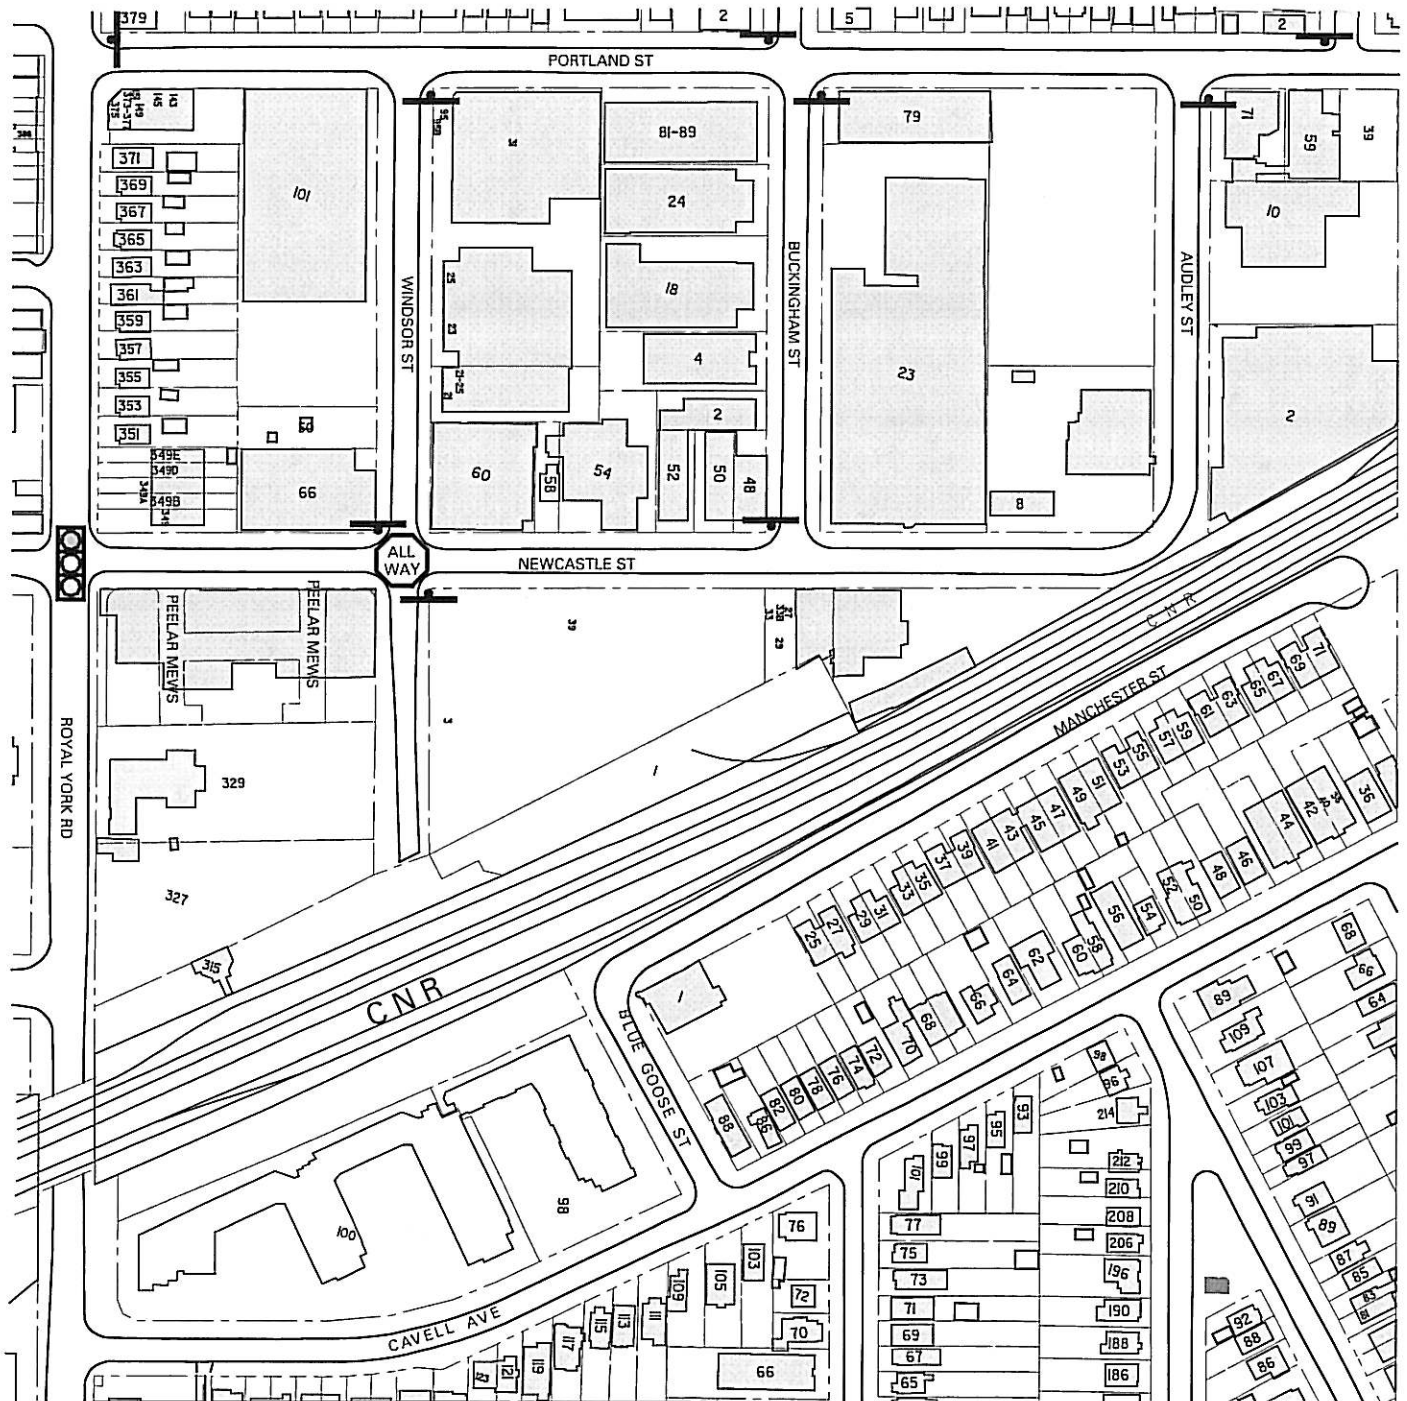

LEGEND



EXISTING TRAFFIC CONTROL SIGNALS



EXISTING STOP CONTROL



PROPOSED ALL-WAY STOP CONTROL



NEWCASTLE ST. AND WINDSOR ST. PROPOSED ALL-WAY STOP CONTROL

