



# LANEWAY NORTH OF THE QUEENWAY BETWEEN ISLINGTON AVE AND WARNICA AVE PROPOSED PARKING MACHINES

DWG. NO. EY- 225 F.A. SEPTEMBER 2008 TRANSPORTATION SERVICES ETOBICOKE YORK DISTRICT

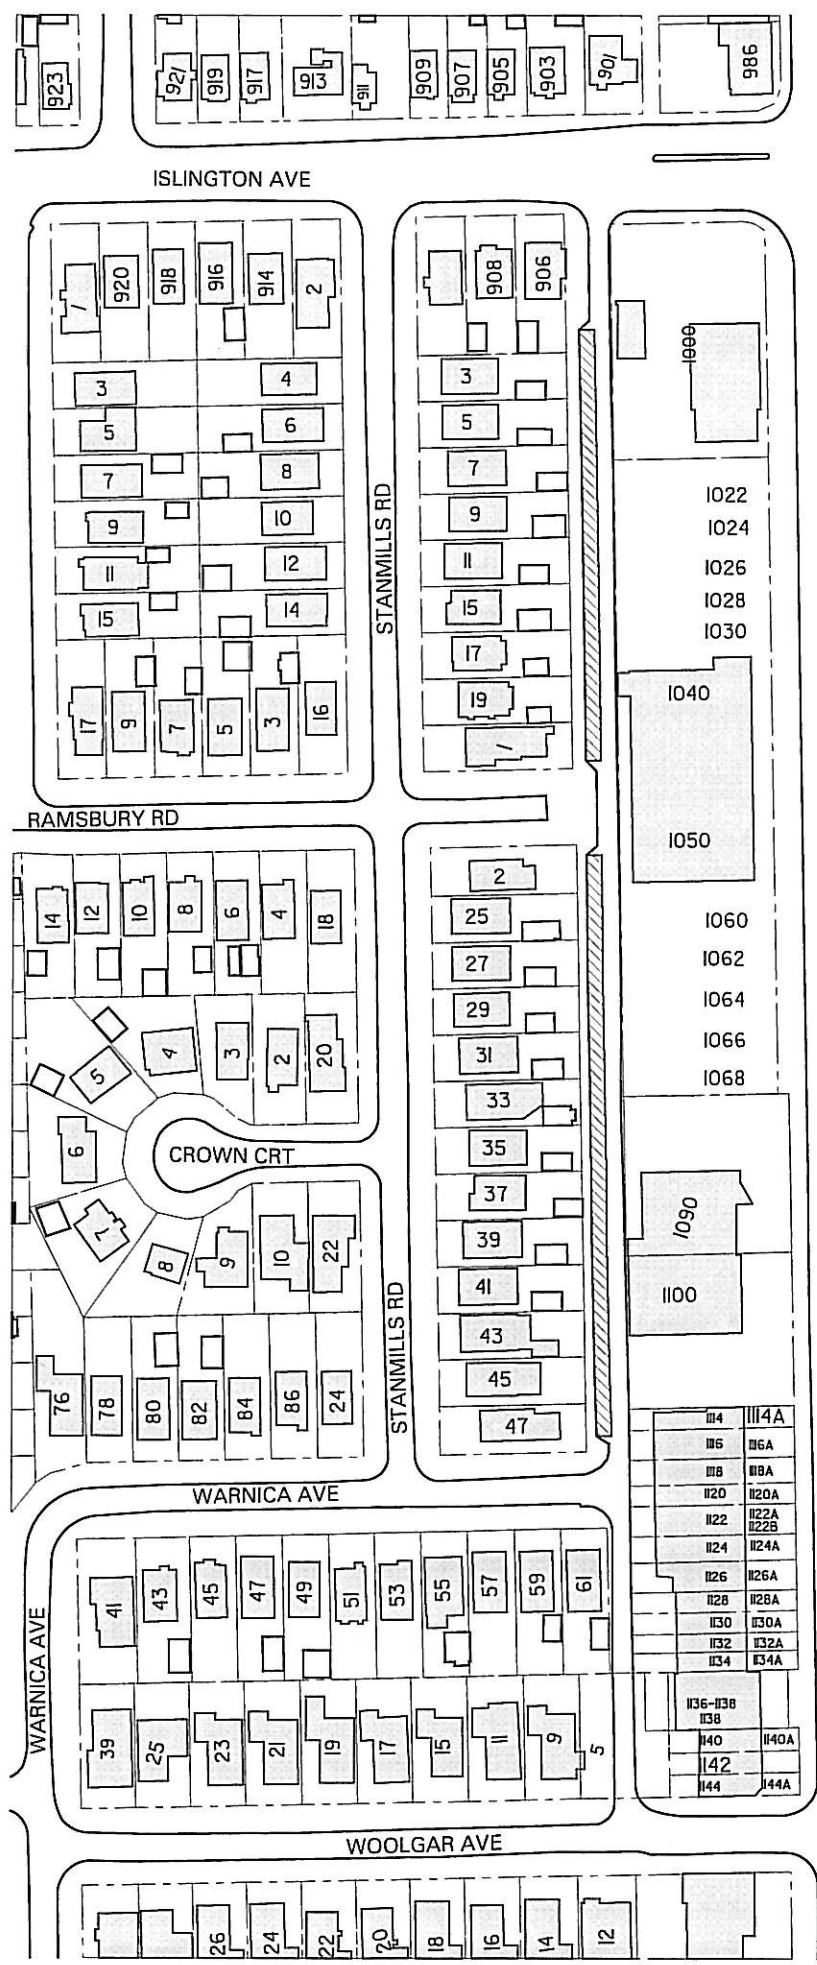

**LEGEND**

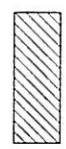

Proposed Parking Machine Zone

