






○ AREA FOR PROPOSED AMENDMENTS TO PARKING REGULATIONS

5005 DUNDAS STREET WEST LOCATION PLAN

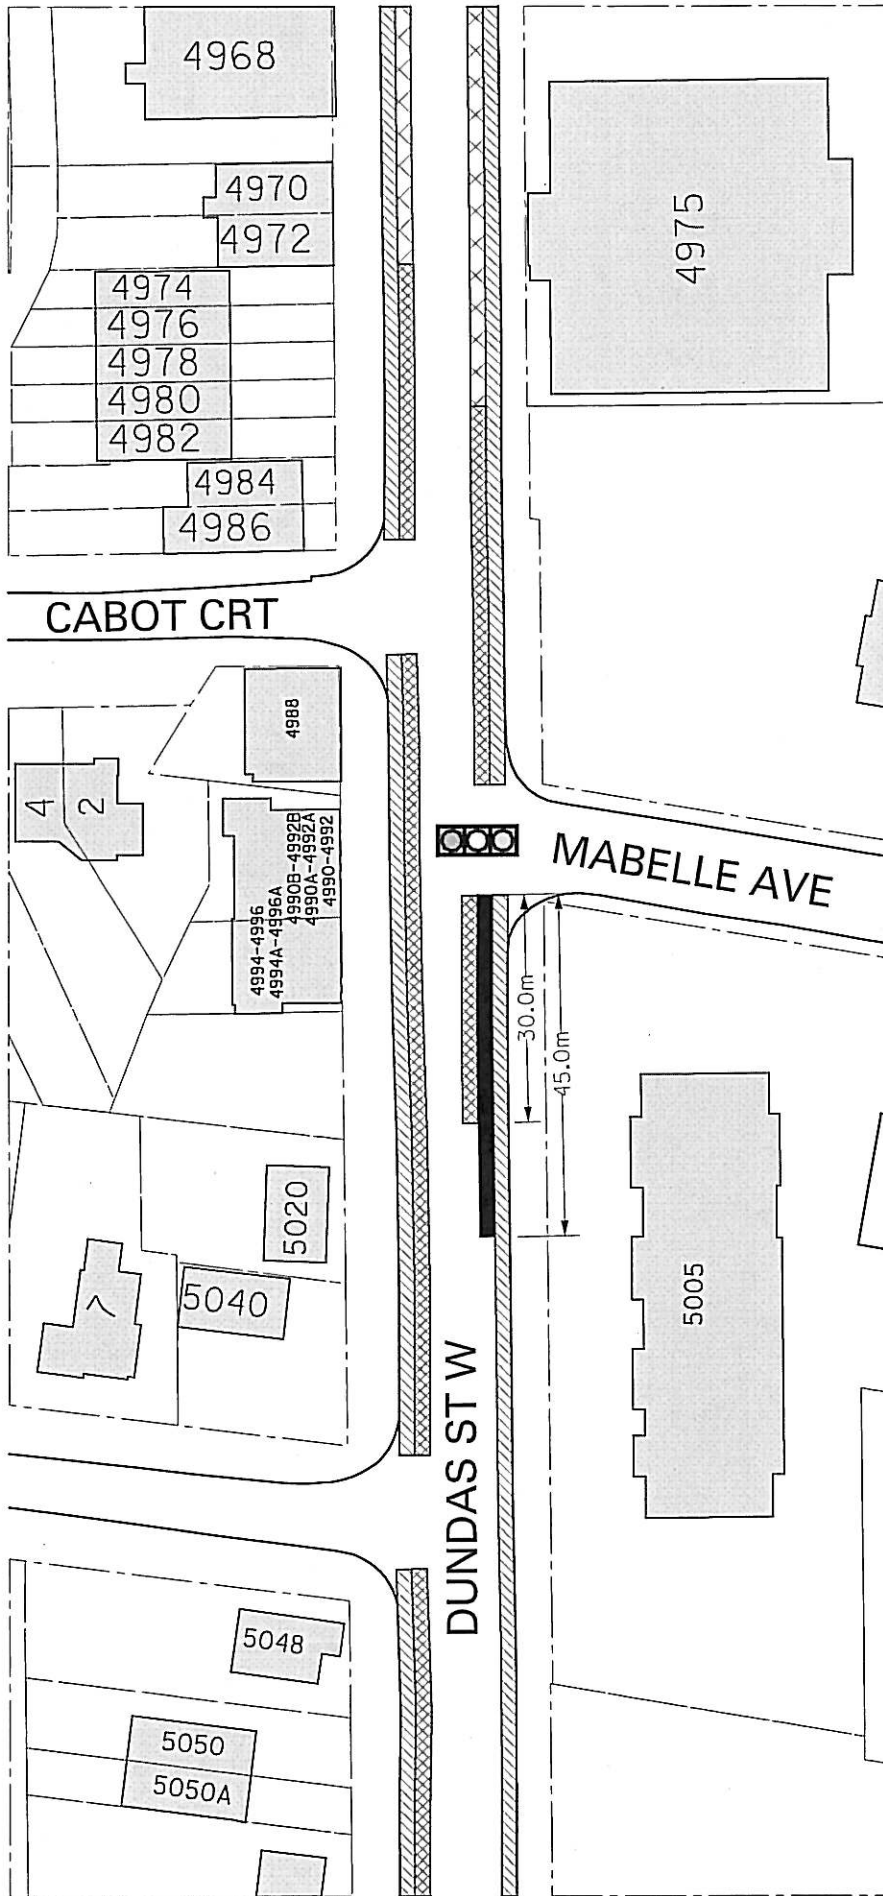



LEGEND

-  EXISTING NO STOPPING, 7 am - 9 am, 4 pm - 6 pm, MON. - FRI.
-  EXISTING NO PARKING ANYTIME
-  PROPOSED NO PARKING ANYTIME
-  PAY AND DISPLAY ZONE

**5005 DUNDAS STREET WEST
PROPOSED PARKING REGULATION AMENDMENTS**

