

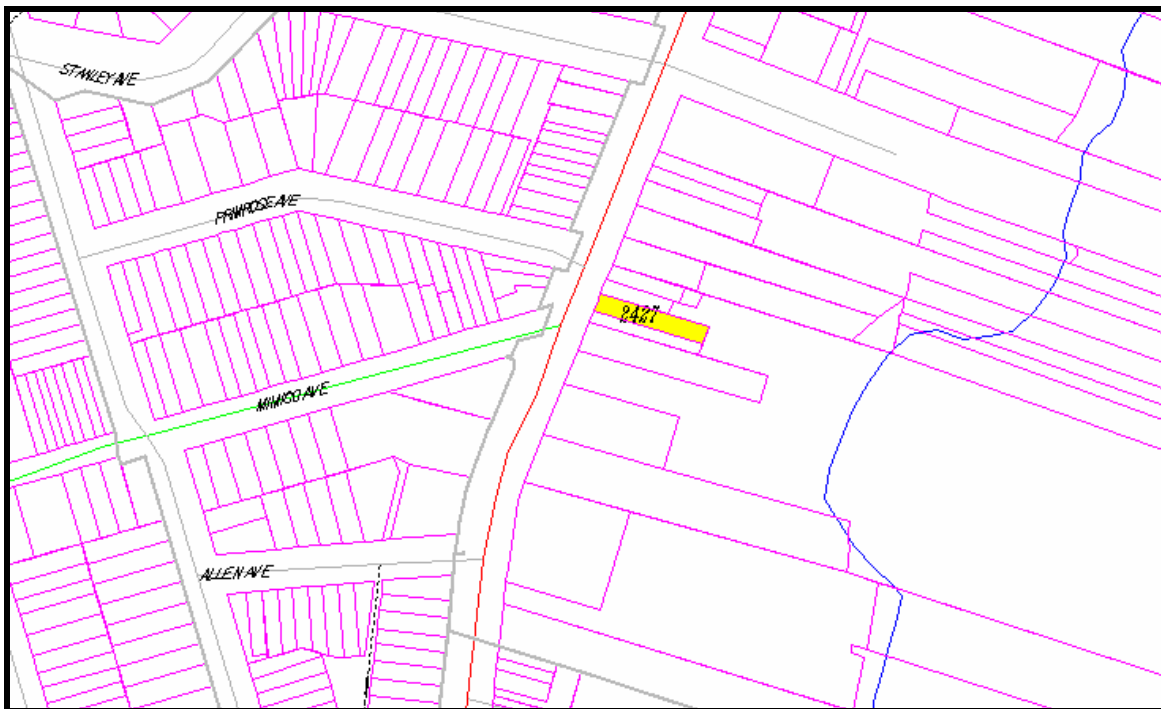


Appendix "B"

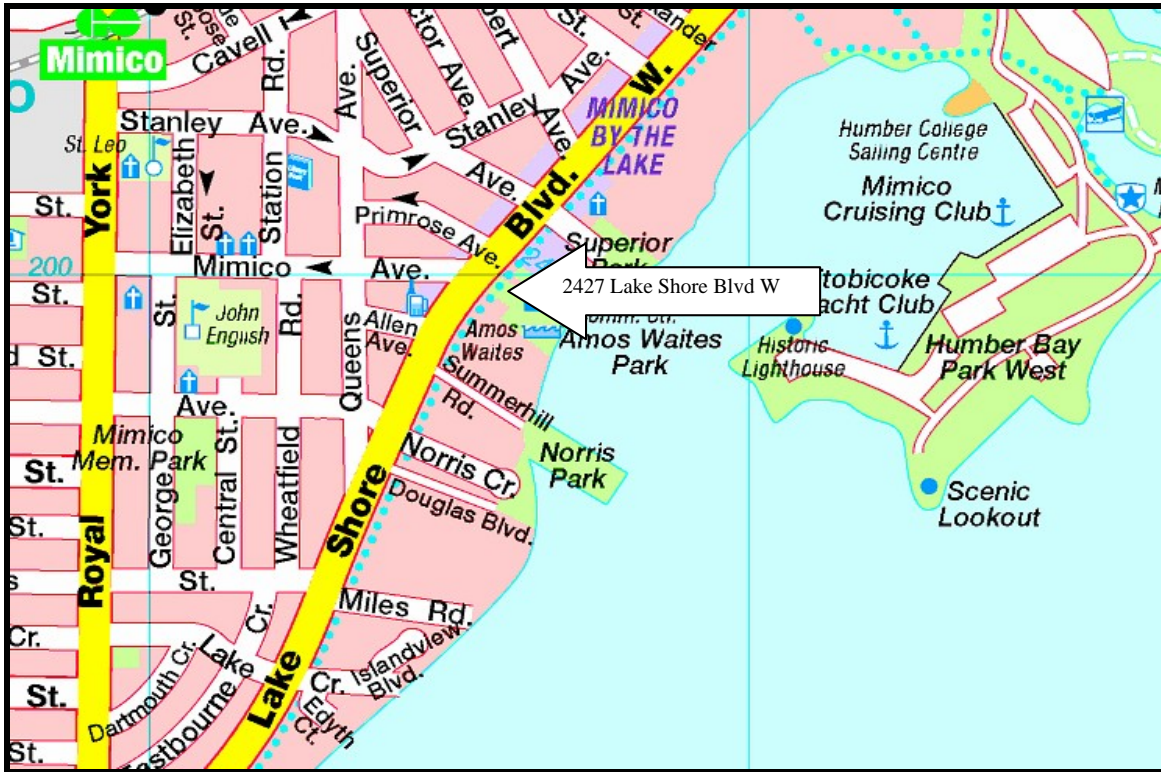

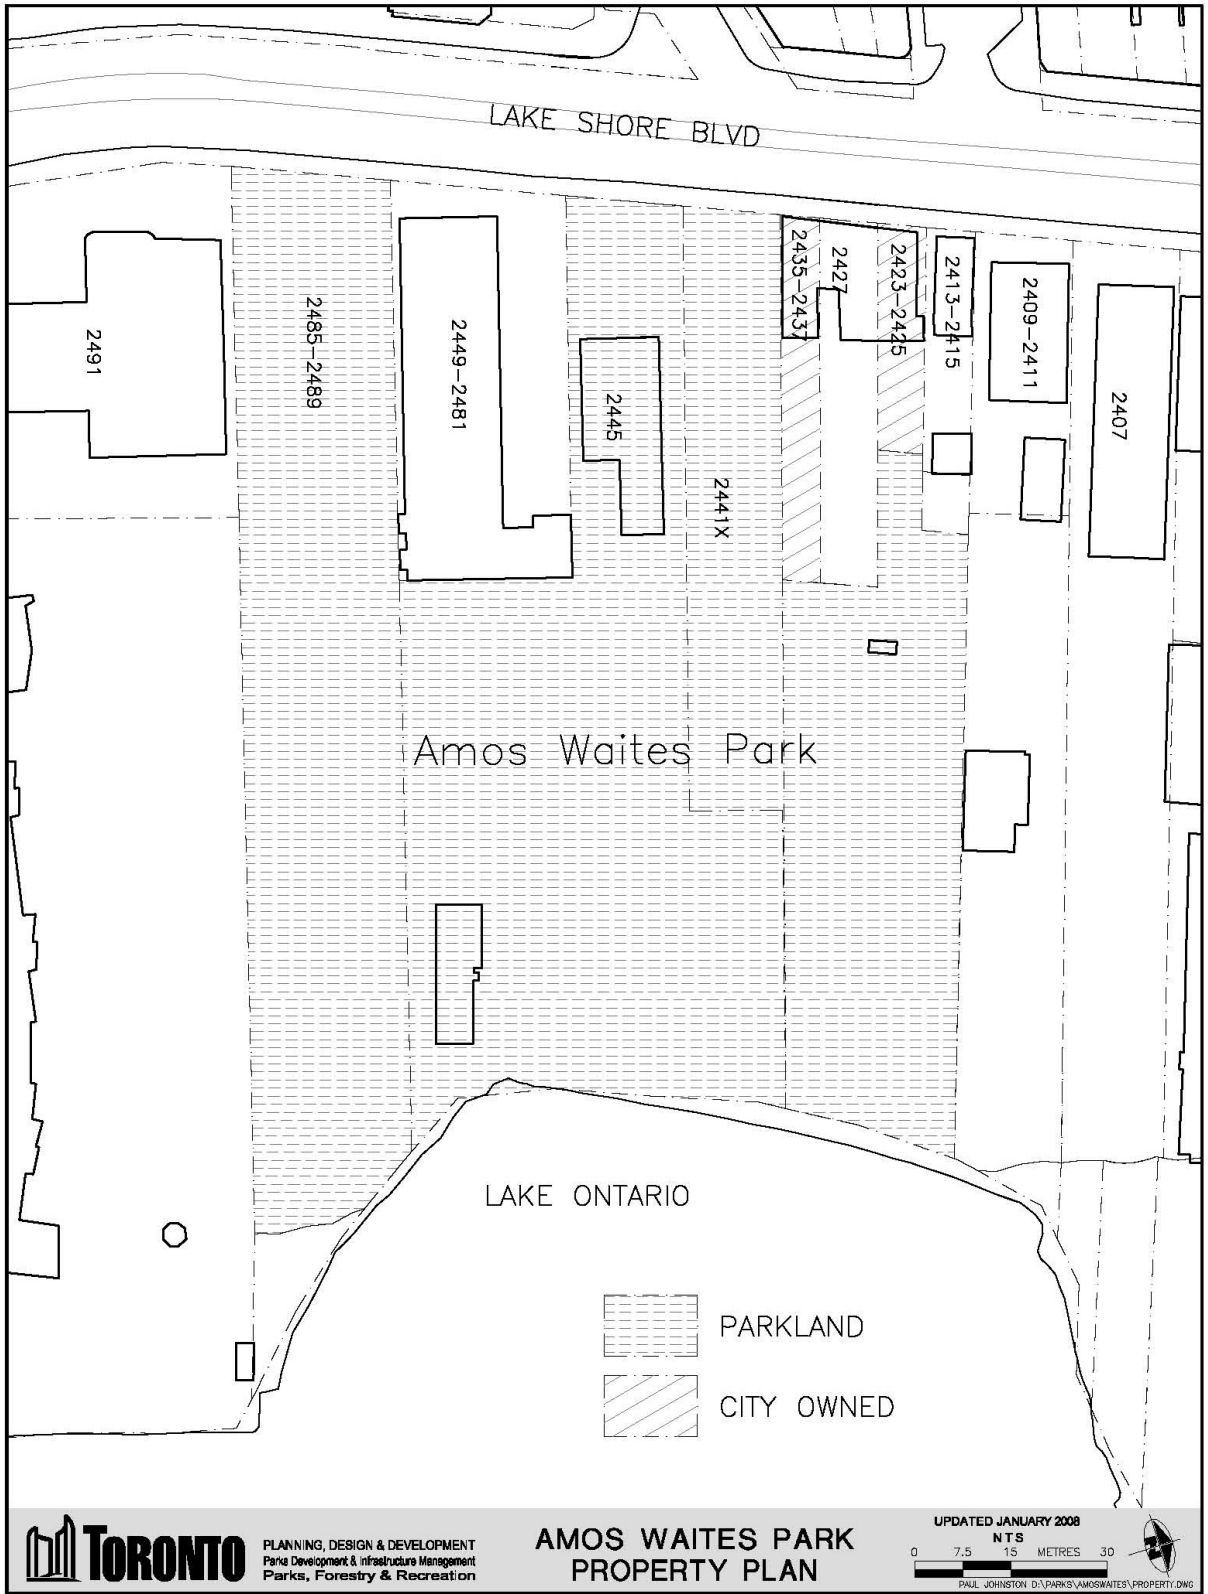

PLANNING, DESIGN & DEVELOPMENT
 Parks Development & Infrastructure Management
 Parks, Forestry & Recreation

**AMOS WAITES PARK
 PROPERTY PLAN**

UPDATED JANUARY 2008
 NTS

0 7.5 15 30 METRES

PAUL JOHNSTON, D:\PARKS\AMOSWAITES\PROPERTY.DWG

