




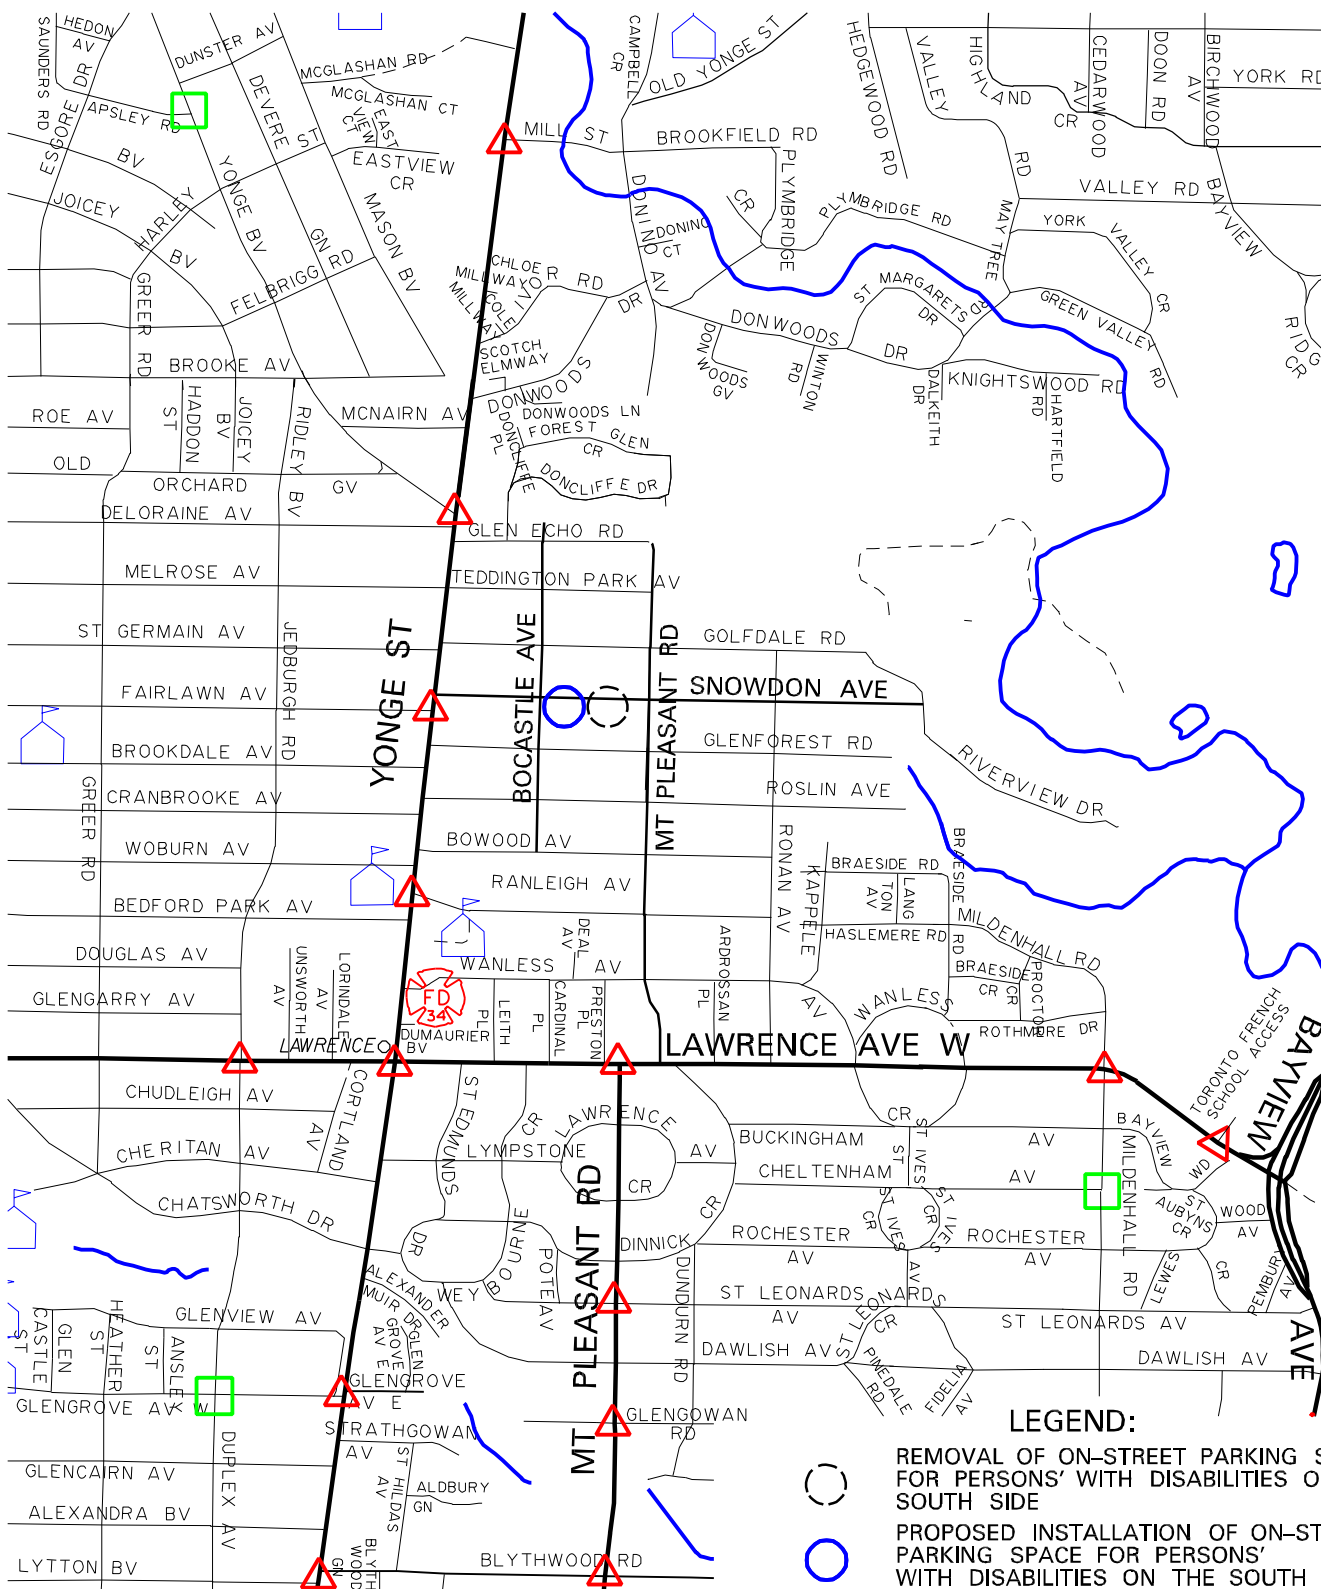

ny08044_map



- LEGEND:**
-  REMOVAL OF ON-STREET PARKING SPACE FOR PERSONS' WITH DISABILITIES ON THE SOUTH SIDE
 -  PROPOSED INSTALLATION OF ON-STREET PARKING SPACE FOR PERSONS' WITH DISABILITIES ON THE SOUTH SIDE
 -  TRAFFIC CONTROL SIGNALS
 -  PEDESTRIAN CROSSOVER



LOCATION
SNOWDON AVENUE
RELOCATION OF DISABLED PERSONS' PARKING SPACE