


NOTE
1.5m HARD PAVING REQUIRED
IF CRUSHED BRICK OR
LIMESTONE IS TO BE USED

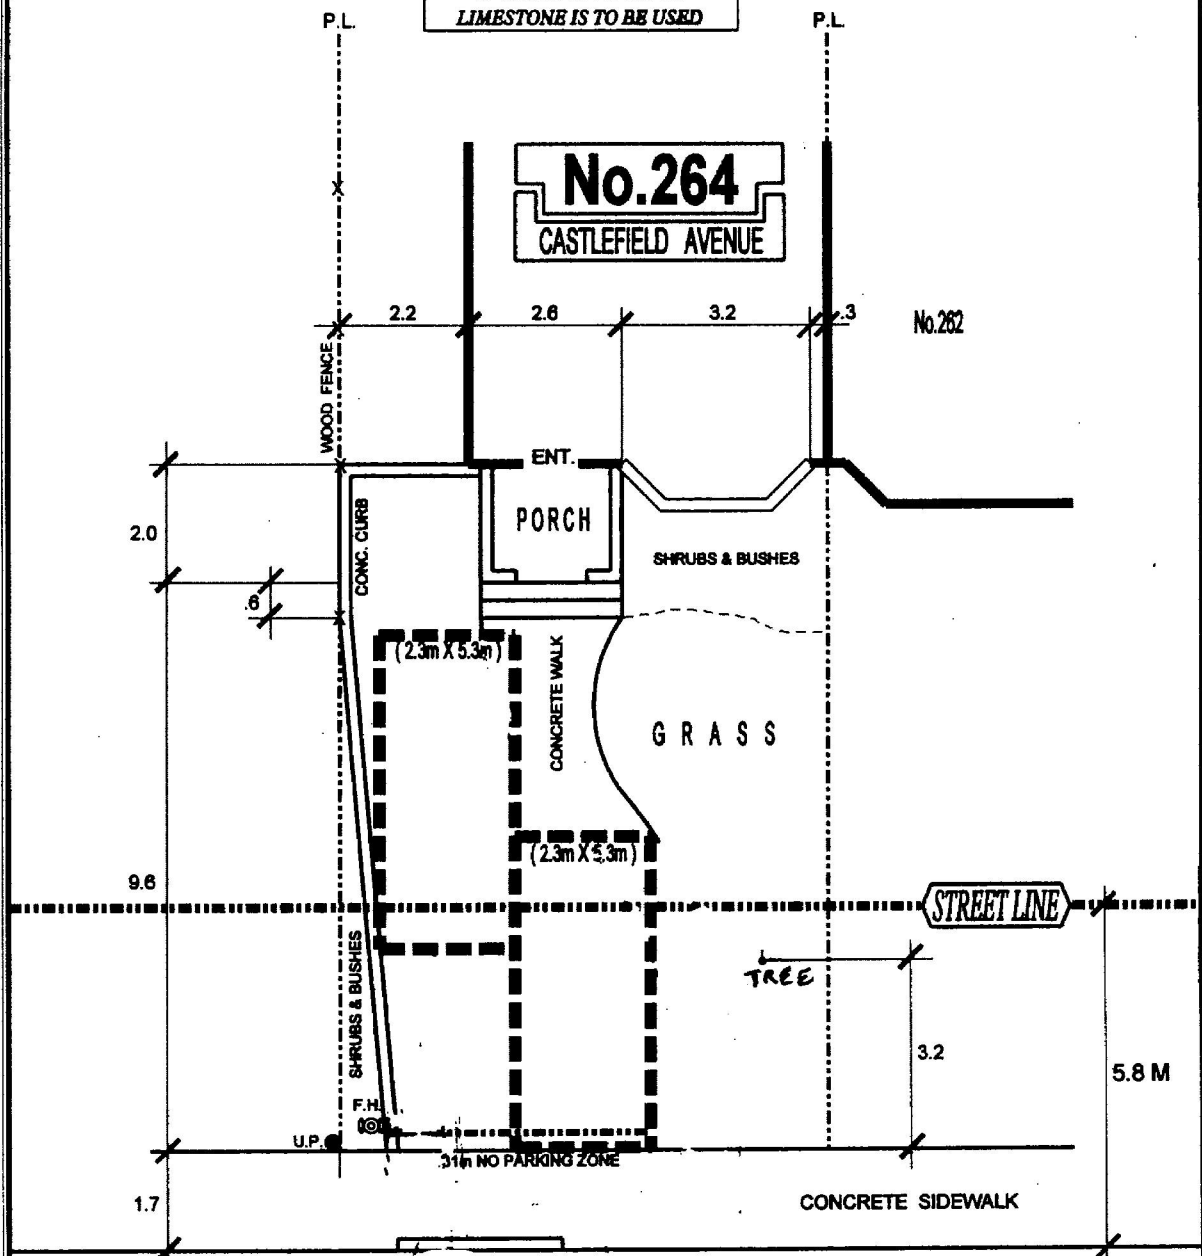

CASTLEFIELD AVENUE



WORKS AND EMERGENCY SERVICES
RIGHT OF WAY MANAGEMENT (SOUTH DISTRICT)
OFF STREET PARKING



DRIVEWAY WIDENING PARKING **D.W. - 98820**

TOTAL PARKING AREA ON STREET ALLOWANCE	PRIVATE PROPERTY		STREET ALLOWANCE	
	AREA M ²	%	AREA M ²	%
11.0 M²	55.7	-----	33.5	-----
LANDSCAPED OPEN SPACE	42.3	76	22.5	67
PAVED AREA	13.4	24	11.0	33
SOFT LANDSCAPING	25.0	59	9.4	42

REVISIONS	
Date	By

DRAWN BY: R. MUNSON **DATE: APRIL 06' 04** **SCALE: 1:100**