


John Street Roundhouse Base Building Renovation

255 Bremner Boulevard, Toronto, Ontario, M5V 3M9

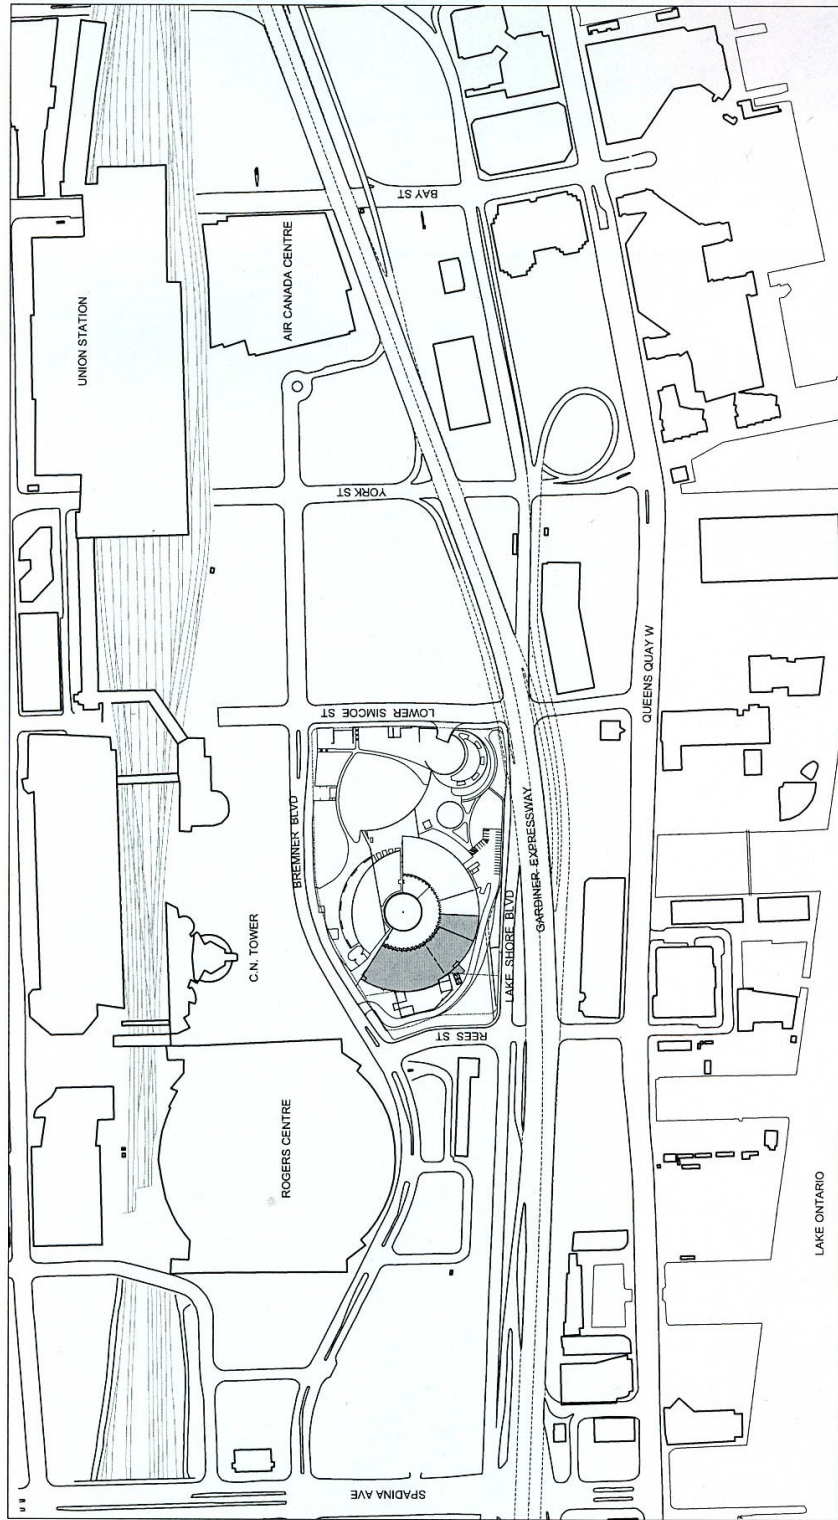

1 CONTEXT PLAN
SCALE 1:2000