


BUILDING ELEVATIONS WEST

1 A200

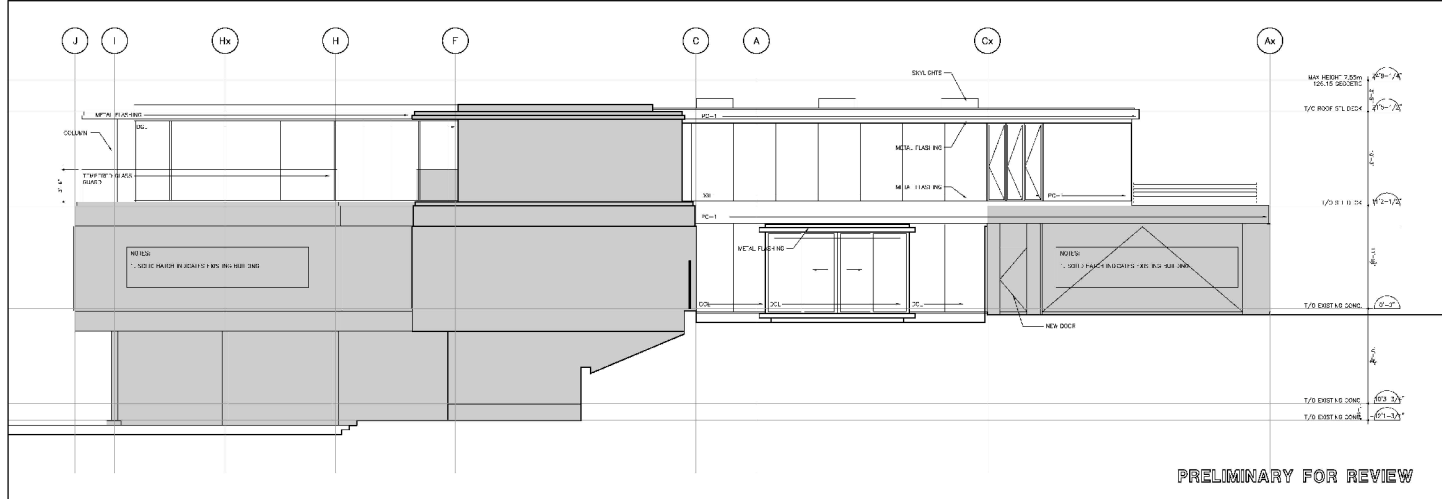

PRELIMINARY FOR REVIEW

BUILDING ELEVATIONS EAST

2 A201

Top, west elevation, existing is in grey shading
Bottom, east elevation existing is in grey shading, note addition over garage